



PUBLIC WORKS COMMITTEE MEETING

July 11, 2023 - 9:00 A.M.

BRIGHTON TOWN HALL AUDITORIUM

DRAFT AGENDA

MEETING CALLED TO ORDER:

APPROVE MINUTES:

APPROVE AGENDA:

PUBLIC REVIEW OPEN FORUM:

OLD BUSINESS

MATTER RE:	East Avenue Sidewalk (CDBG)-Update
MATTER RE:	Climate Action Plan (CAP)-Update
MTTER RE:	Homeacres Entrance Monuments-Update
MATTER RE:	Multiversity Project-Update
MATTER RE:	French Road Bridge Project-Update
MATTER RE:	Corwin Road Bridge-Update
MATTER RE:	Chelmsford Lane Culvert Project-Update
MATTER RE:	MCDOT Projects-Updates <ul style="list-style-type: none">Elmwood Avenue Road DietWestfall Road Surface Treatment
MATTER RE:	NYSDOT Projects-Updates <ul style="list-style-type: none">NYSDOT I-590 BridgesMonroe Avenue Corridor ImprovementsWest Henrietta Road Corridor Improvements

NEW BUSINESS

TREES:


Address	Description	Recommendation

MEETING ADJOURNED:

NEXT COMMITTEE MEETING:

August 8, 2023 at 9:00 A.M.

PROCESS & COMMUNITY ENGAGEMENT

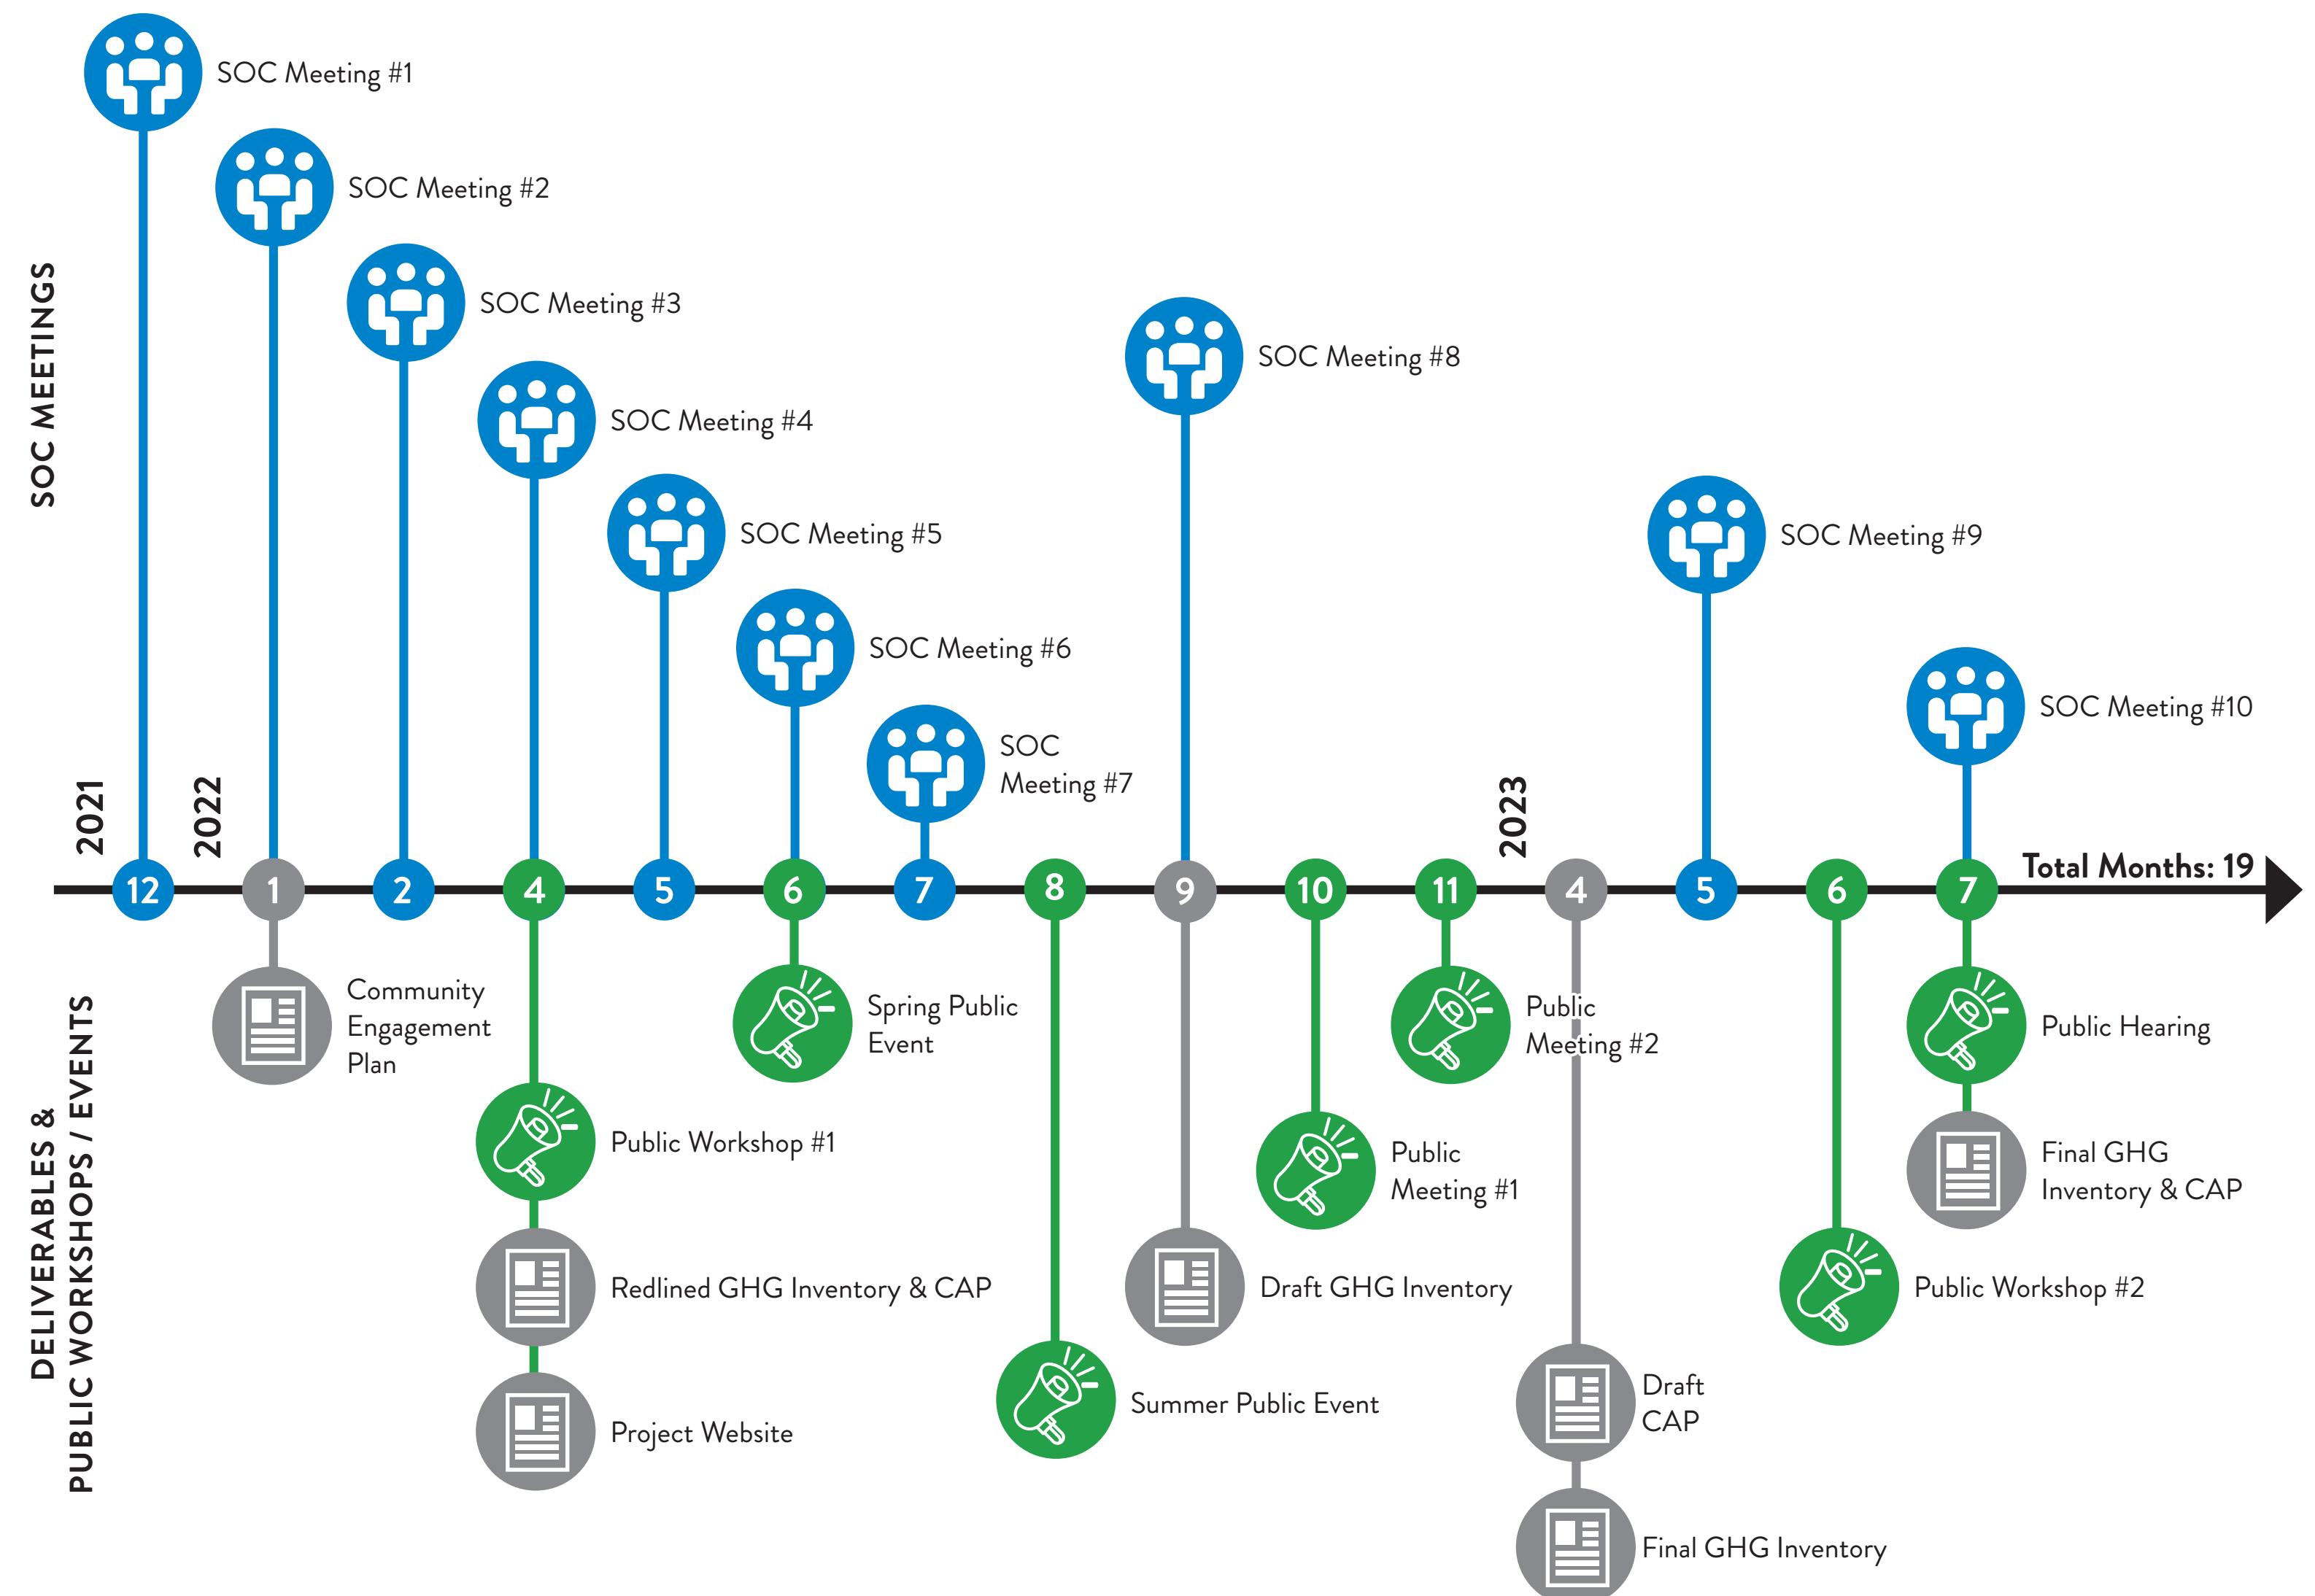

Key Players

Sustainability Oversight Committee (SOC)

The SOC advises the Town of Brighton on public and private matters that are related to sustainability issues. The SOC consists of residents of the Town of Brighton - one must have professional, energy-related expertise and one must be a business owner. The SOC's role in this project includes:

- Leading the development of the CAP
- Meeting regularly with the consultant
- Reviewing and providing feedback on draft materials
- Providing local knowledge and insight for CAP content
- Guiding the planning and facilitation of public outreach

Inclusion, Diversity, & Equity Advisory (IDEA) Board

The IDEA Board is charged with creating a vision and strategy for encouraging and supporting a more inclusive, diverse, and equitable Brighton community. The IDEA Board's role in this project includes:

- Reviewing and providing feedback on the CAP's Community Engagement Plan
- Reviewing and providing feedback on the draft CAP

To ensure climate justice continues to be advanced through the pursuit of recommended GHG emissions reduction strategies, the IDEA Board is noted as a critical resource in the implementation of the CAP.

Community Engagement Plan (CEP) Winter 2022

- Outlines key project players, types of community engagement activities to be facilitated, and timeline and roles for each activity
- Updated throughout the project process to reflect changing needs and new opportunities

Project Website Spring 2022-Present

- Provides the public with background information on the project, a timeline, events calendar, contact information, project documents, and a learning center with relevant Town and State educational resources
- Updated throughout the project process

Ideas Wall

- Invites community members to post public "sticky note" comments related to climate action in Brighton and to "like," "dislike," and reply to comments from other community members

Interactive Map

- Invites community members to place pins on a map of Brighton to identify and describe climate risks and opportunities, and to "like," "dislike," and reply to map pins from other community members

Public Workshop #1 Spring 2022

- Held on April 5, 2022, via Zoom Webinar
- Introduced the project team, reviewed climate change and the Brighton CAP process, discussed next steps, and demonstrated the Ideas Wall
- Facilitated intermittent Q&A and live polling sessions

Two Public Events Spring & Summer 2022

- Held on June 19 and August 21, 2022, at the Brighton Farmers' Market
- An informational booth provided visitors an opportunity to learn about the project and provide input in a casual environment
- The Spring Public Event included a Climate Walk-About exercise, while the Summer Public Event included a local food systems focus

Two Public Meetings Fall 2022

- Held on October 19, 2022, at the Rustic Village Apartments (western end of Town) and November 2, 2022, at Clover Blossom (eastern end of Town)
- During these two Town Board public meetings, a presentation introduced the project to the public, questions were answered, and attendees were invited to utilize the Ideas Wall and Brighton Climate App and attend future events

Public Workshop #2 Spring 2023 - Today!

Dear Homeacres Residents:

An Informational Meeting for the proposed repair and restoration
to the Homeacres entrance monuments is scheduled for:

August 1st, 2023 at 7:00pm

In the Town Hall auditorium, 2300 Elmwood Avenue.

Town employees will answer any questions regarding the proposed work to
the entrance monuments.

If you are unable to attend and have any questions regarding the proposed
work to the entrance monuments please feel free to contact Evert Garcia at
784-5222 or by email: evert.garcia@townofbrighton.org prior to the meeting.



Town of Brighton,
Department of Public Works
2300 Elmwood Avenue
Rochester NY 14618



2023 HWY MAINTENANCE PROJECT
DEWEY AVE (DORSEY RD TO LATTA RD)
ELMWOOD AVE (GOODMAN AVE TO WINTON RD)

JULY 2023

This informational newsletter will provide periodic updates (as needed) on the status of the 2023 Highway Maintenance Project and communicate upcoming construction activities to local residents.

CURRENT PROJECT STATUS

MILLING/PAVING TO BEGIN SOON ON DEWEY AVE

Construction has been underway on the 2023 Highway Maintenance project for around 1 month. The contractor has been working on replacing deficient sidewalk ramps on Dewey Ave to bring them up to current ADA standards. Once the ramp work is completed, existing drainage structures will be adjusted to proper grade and the road will be milled and re-paved. The tentative start date for the milling on Dewey Ave is July 17th (note that electronic message boards will be installed on site a few days prior to the start of the milling operation).

SIDEWALK WORK TO BEGIN SOON ON ELMWOOD AVE

Once the milling operation is completed on Dewey Ave, the contractor will begin work on the Elmwood Ave portion of this project. Similar to the Dewey Ave section, the deficient sidewalk ramps will be replaced, drainage structures adjusted, and the pavement milled and re-paved. It should be noted that after milling, there will be a new lane alignment on Elmwood Ave. A “road diet” is being implemented which will reduce the number of through lanes on Elmwood Ave, while adding a center turn lane and bicycle lanes. A plan of the proposed layout (showing the proposed striping and new bike lane & parking signs) is available on our County website at:

<https://www.monroecounty.gov/dot-construction>.

PROJECT CONTACTS

Contract information for the project team is below. You may contact the Project Resident Engineer, Greg Suraci, to address any concerns you may have during construction. For updated information on this project, and other Monroe County DOT projects, please visit: <https://www.monroecounty.gov/dot-construction>

On-site Resident Engineer:

Greg Suraci

Marathon Engineering

Field Office: 585-454-9641

E-mail: gsuraci@marathoneng.com

County Representative:

David Kubiak, P.E.


Monroe County DOT

Transportation Project Manager


Email: DavidKubiak@monroecounty.gov

Contractor:

Keeler Construction Co., Inc.

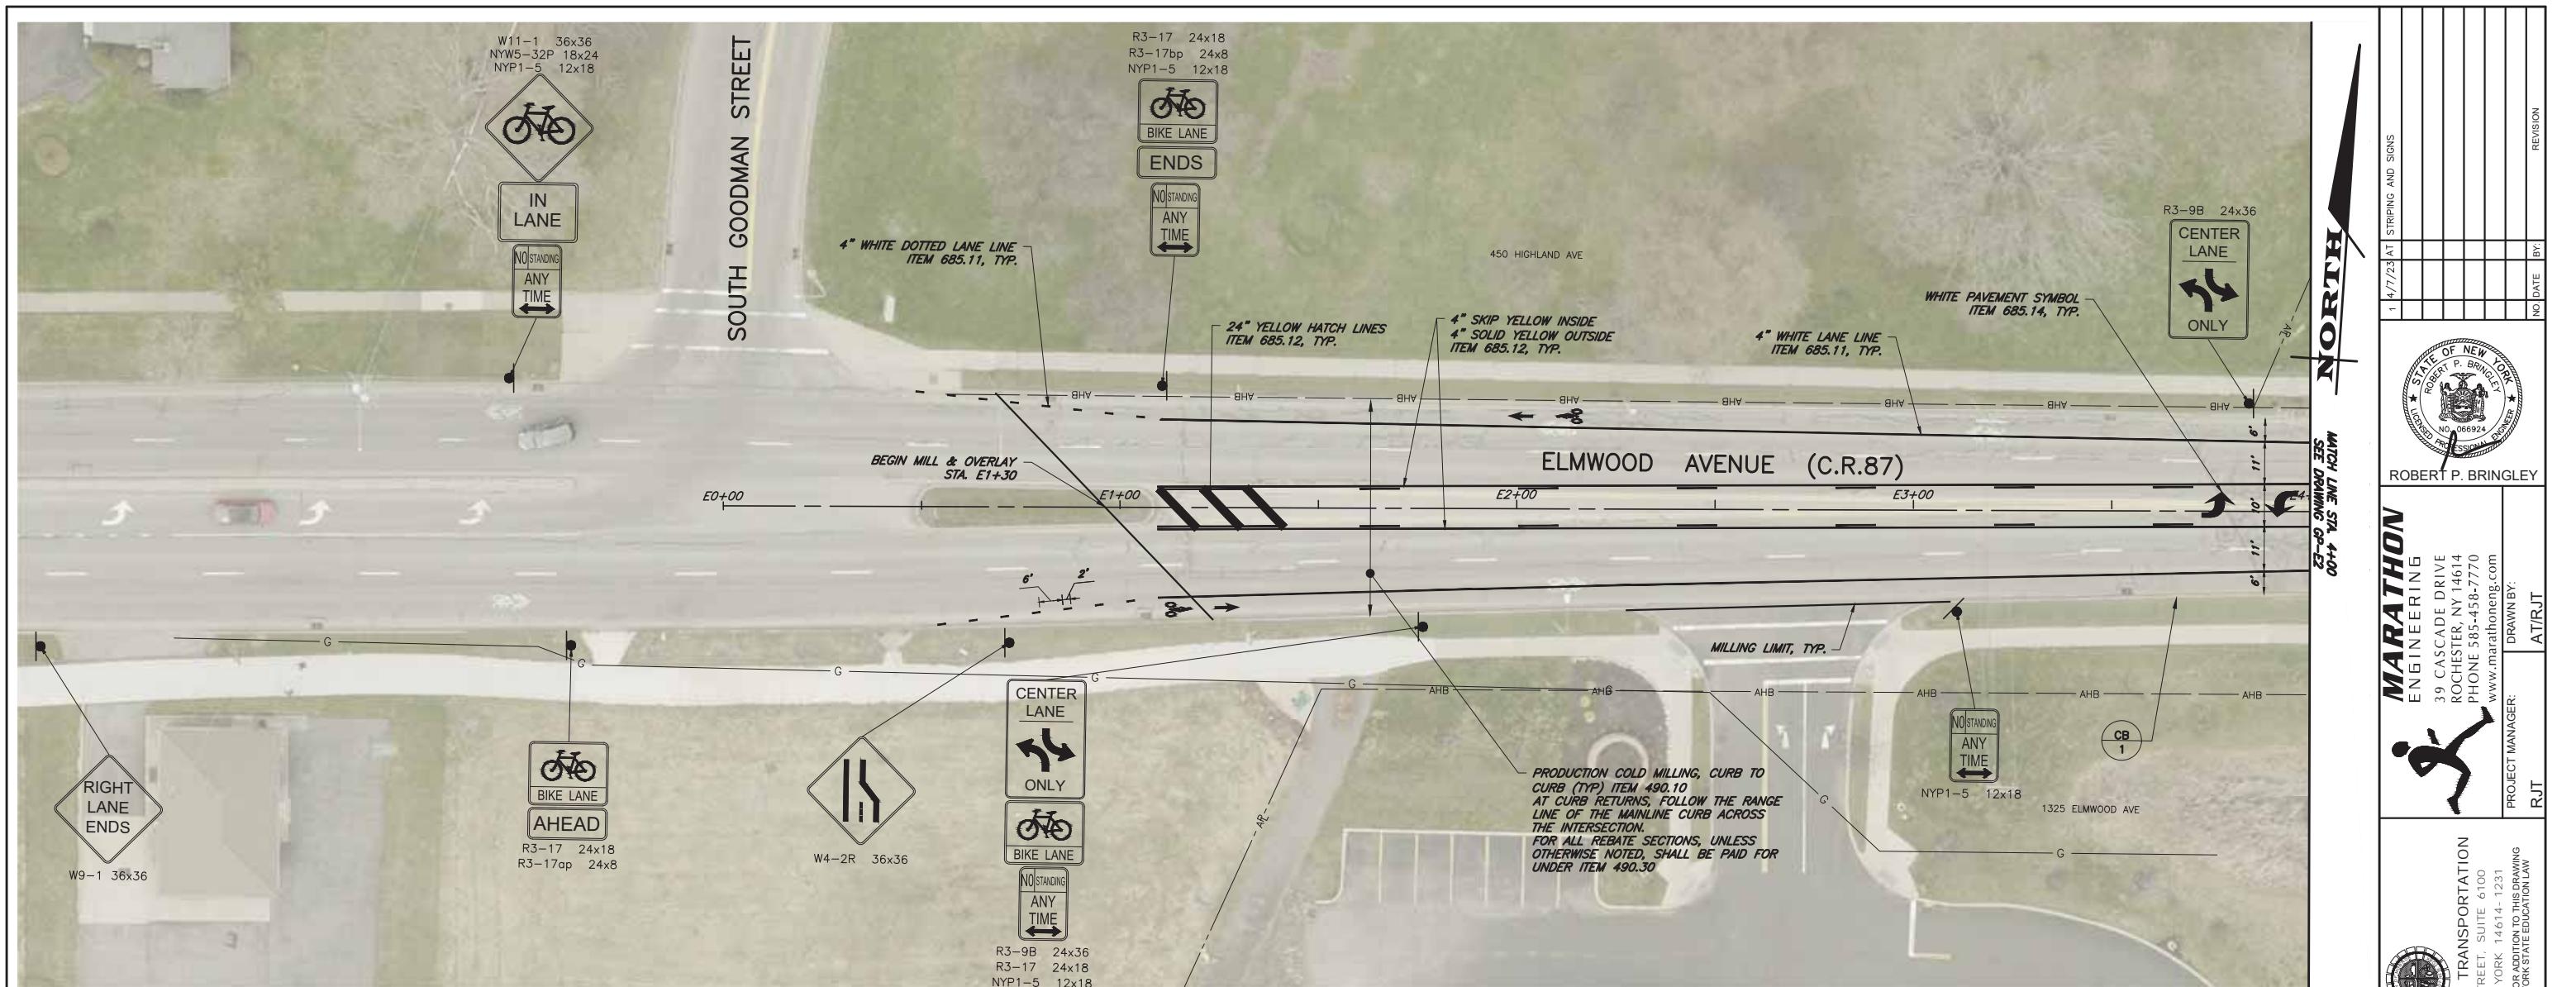

CALLOUT LEGEND

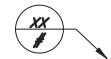

- TABLE LINE ITEM
XX - RA=ADJUST RAMP TABLE
VB=ADJUST EXISTING VALAVE BOX TABLE
US=UTILITIES TABLE
CB=CURB TABLE
SW=SIDEWALK TABLE
PR=PAVEMENT RECONSTRUCTION TABLE
RB=S-SIDE STREET REBATE TABLE

TRAFFIC SIGNAGE LEGEND



NEW SIGN (WITH MUTCD SIGN
DESIGNATION AND SIZE) TO BE
INSTALLED BY OTHERS




NEW SIGN ON POST TO BE
INSTALLED BY OTHERS



NEW SIGN ON POST WITH V-LOC
TO BE INSTALLED BY CONTRACTOR
SIGN TO BE INSTALLED BY OTHERS

SITE PLAN LEGEND


ALL NO STANDING ANY TIME SIGNS MUST BE ORIENTED
45° TOWARDS THE TRAVELING PUBLIC

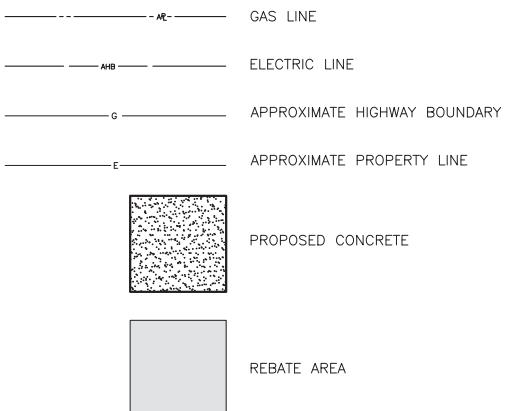


STRIPING AND SIGNAGE PLANS REVISED FOR DENOTATION OF BIKE LANES



MODOT HIGHWAY MAINTENANCE		87
LIMITS	ELMWOOD AVENUE	TOWN
TOWN OF BRIGHTON		CAPITAL PROJECT NO.
		1957.02
GENERAL PLAN		
SCALE: AS SHOWN		
DATE ISSUED: 4/17/23		
DRAWING NO.		34
GP F1		53

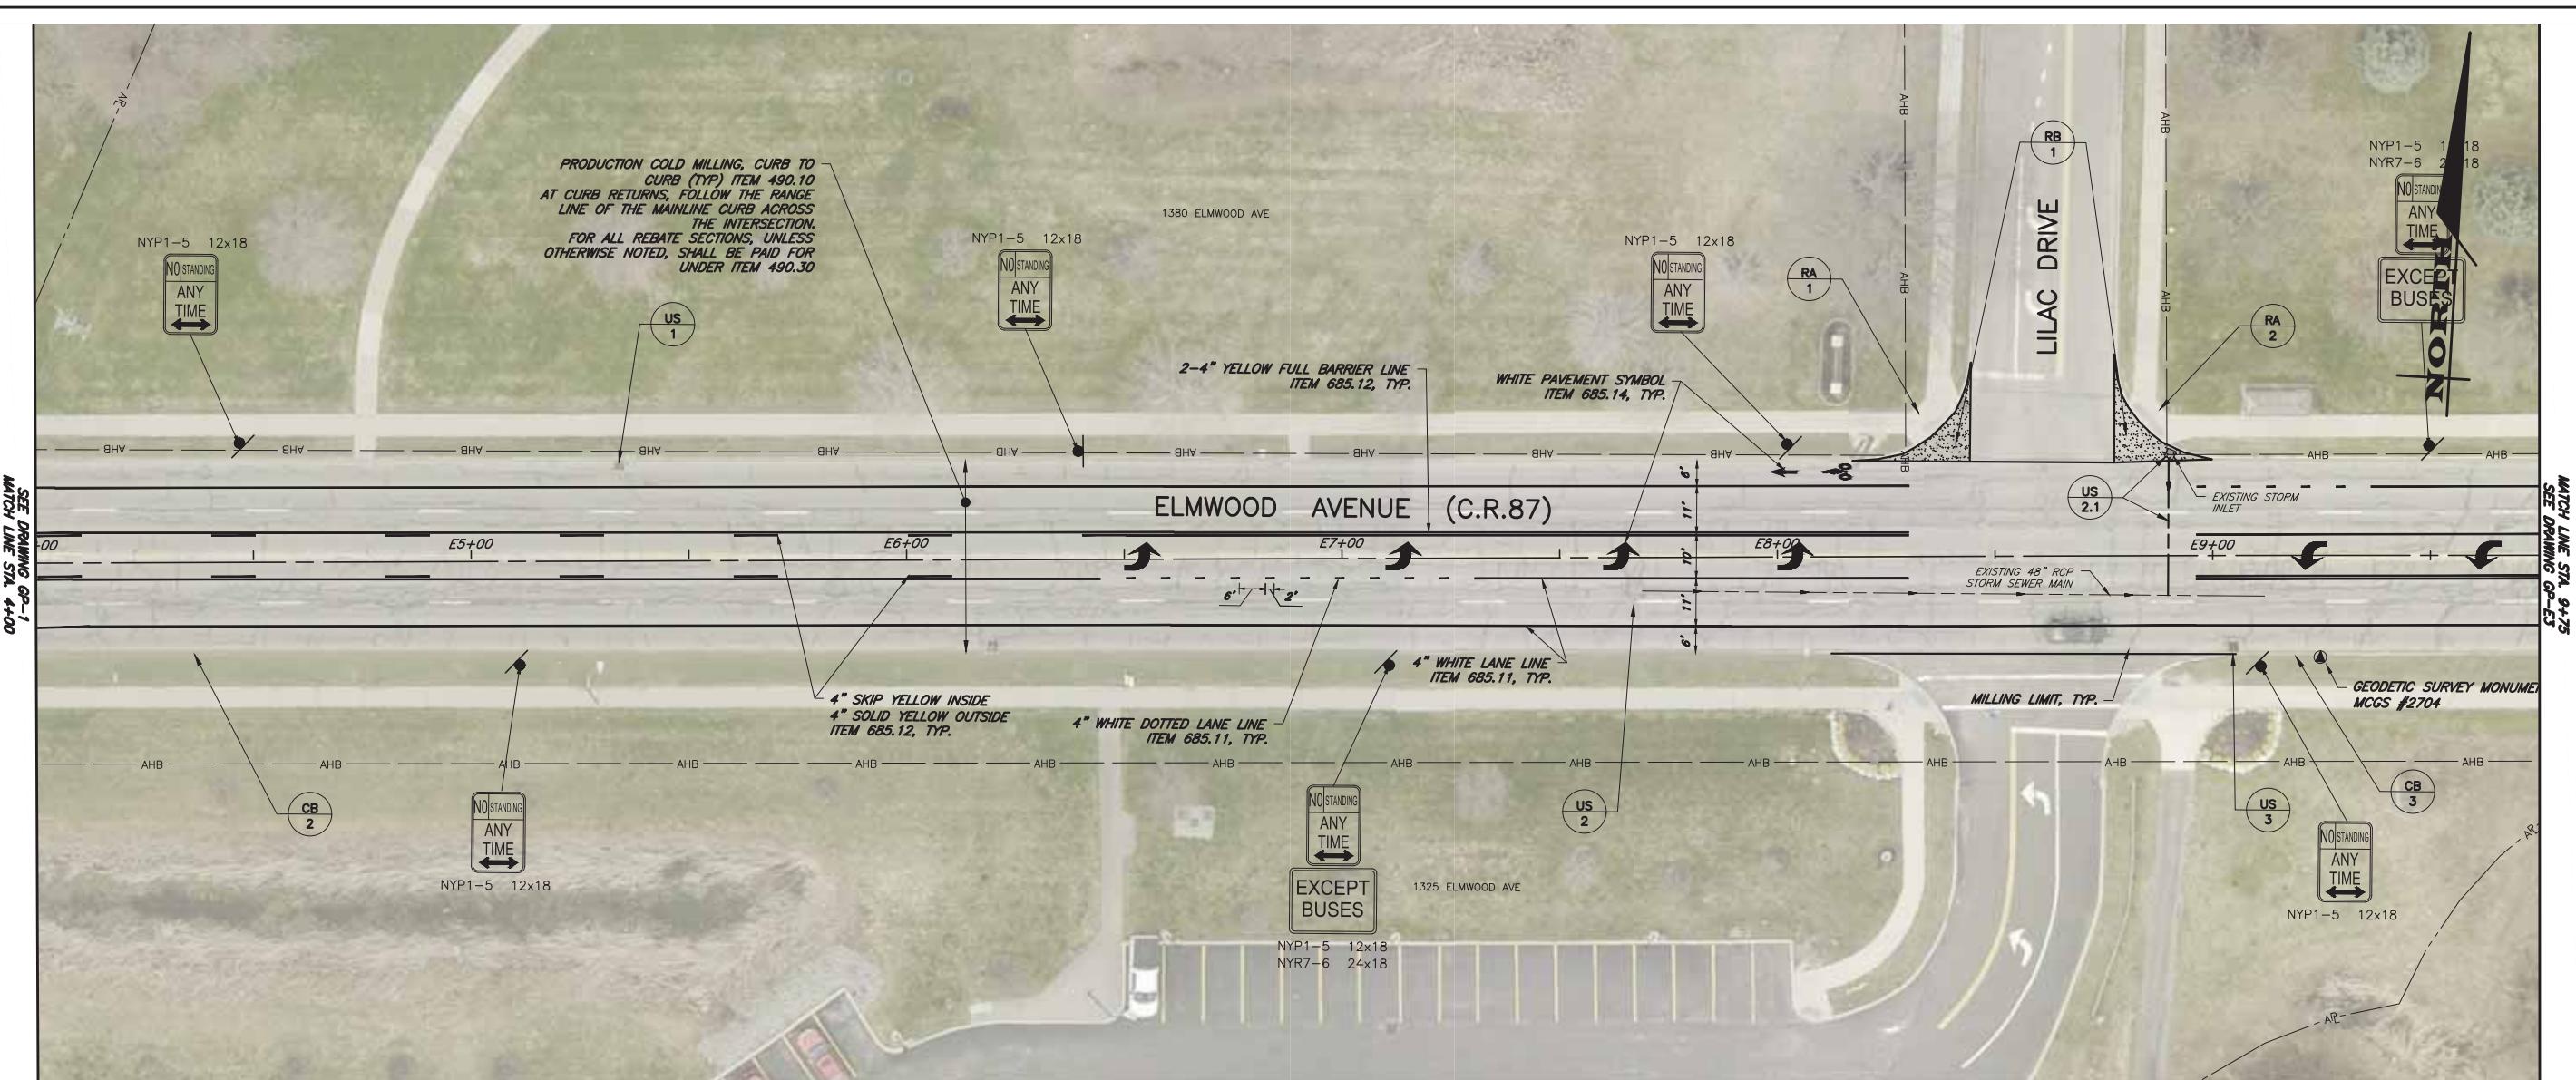

CALLOUT LEGEND

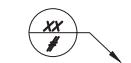

- TABLE LINE ITEM
XX - RA=ADA ramp table
VB=ADJUST EXISTING VALAVE BOX TABLE
US=UTILITES TABLE
CB=CURB TABLE
SW=SIDEWALK TABLE
PR=PAVEMENT RECONSTRUCTION TABLE
RB=SIDE STREET REBATE TABLE

TRAFFIC SIGNAGE LEGEND



**NEW SIGN (WITH MUTCD SIGN
DESIGNATION AND SIZE) TO BE
INSTALLED BY OTHERS**



NEW SIGN ON POST TO
INSTALLED BY OTHERS



NEW SIGN ON POST WITH V-LOC
TO BE INSTALLED BY CONTRACTOR
SIGN TO BE INSTALLED BY OTHER

SITE PLAN LEGEND

— - - - - NL - - - GAS LINE

— - - - - AHB - - - ELECTRIC LINE

— - - - - G - - - APPROXIMATE HIGHWAY BOUNDARY

— - - - - E - - - APPROXIMATE PROPERTY LINE


 PROPOSED CONCRETE

 REBATE AREA


ALL NO STANDING ANY TIME SIGNS MUST BE ORIENTED
45° TOWARDS THE TRAVELING PUBLIC.

CONTRACTOR'S ATTENTION IS DIRECTED TO LOCAL LAW NO. 6 OF 2019
ARDING LIABILITY INCURRED THROUGH DISTURBANCE OR DESTRUCTION OF
DETIC SURVEY MONUMENTS. THE CONTRACTOR SHALL LOCATE, MARK,
RIACADE, SAFEGUARD AND PRESERVE ALL SURVEY CONTROL MONUMENTS AND
IT OF WAY MONUMENTS IN THE AREAS OF CONSTRUCTION. FOR
CRIPTIVE AND SURVEY DATA ON GEODETIC SURVEY MONUMENTS, CONTACT
GORY BLY, P.L.S., COUNTY SURVEYOR, MONROE COUNTY SURVEYOR'S
ICE AT 585-753-1156 OR GREGORYBLY@MONROECOUNTY.GOV. UNLESS
KED AS TO BE REPLACED IN THE CONTRACT DOCUMENTS, ANY GEODETIC
UMENTS THAT ARE DISTURBED OR DESTROYED BY THE CONTRACTOR DURING
STRUCTION ARE TO BE REPLACED AND CERTIFIED BY A N.Y.S. LICENSED
VEYOR AT THE CONTRACTOR'S EXPENSE MEETING THE REQUIREMENTS OF
625.010000MO SPECIFICATIONS.


STRIPING AND SIGNAGE PLANS REVISED FOR DENOTATION OF BIKE LANES

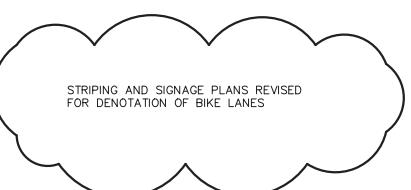

PROJECT NAME		COUNTY ROAD		GENERAL PLAN			
MDOT HIGHWAY MAINTENANCE		87		SCALE: AS SHOWN			
LIMITS	ELMWOOD AVENUE	TOWN	TOWN OF BRIGHTON	DATE ISSUED: 4/17/23			
		CAPITAL PROJECT NO.		DRAWING NO. 35			
		1957.02		GP-E2 53			
<p>MARATHON ENGINEERING</p>  <p>39 CASCADE DRIVE ROCHESTER, NY 14614 PHONE 585-458-7770 www.marathoneng.com</p> <p>ROCHESTER, NEW YORK 14514-1231 50 WEST MAIN STREET, SUITE 6100 ROCHESTER, NEW YORK 14514-1231 UNAUTHORIZED ALTERATION OR ADDITION TO THIS DRAWING IS A VIOLATION OF THE NEW YORK STATE EDUCATION LAW ARTICLE 148 SECTION 728</p> <table border="1"> <tr> <td>PROJECT MANAGER: RJT</td> <td>DRAWN BY: AT/RJT</td> </tr> </table>						PROJECT MANAGER: RJT	DRAWN BY: AT/RJT
PROJECT MANAGER: RJT	DRAWN BY: AT/RJT						

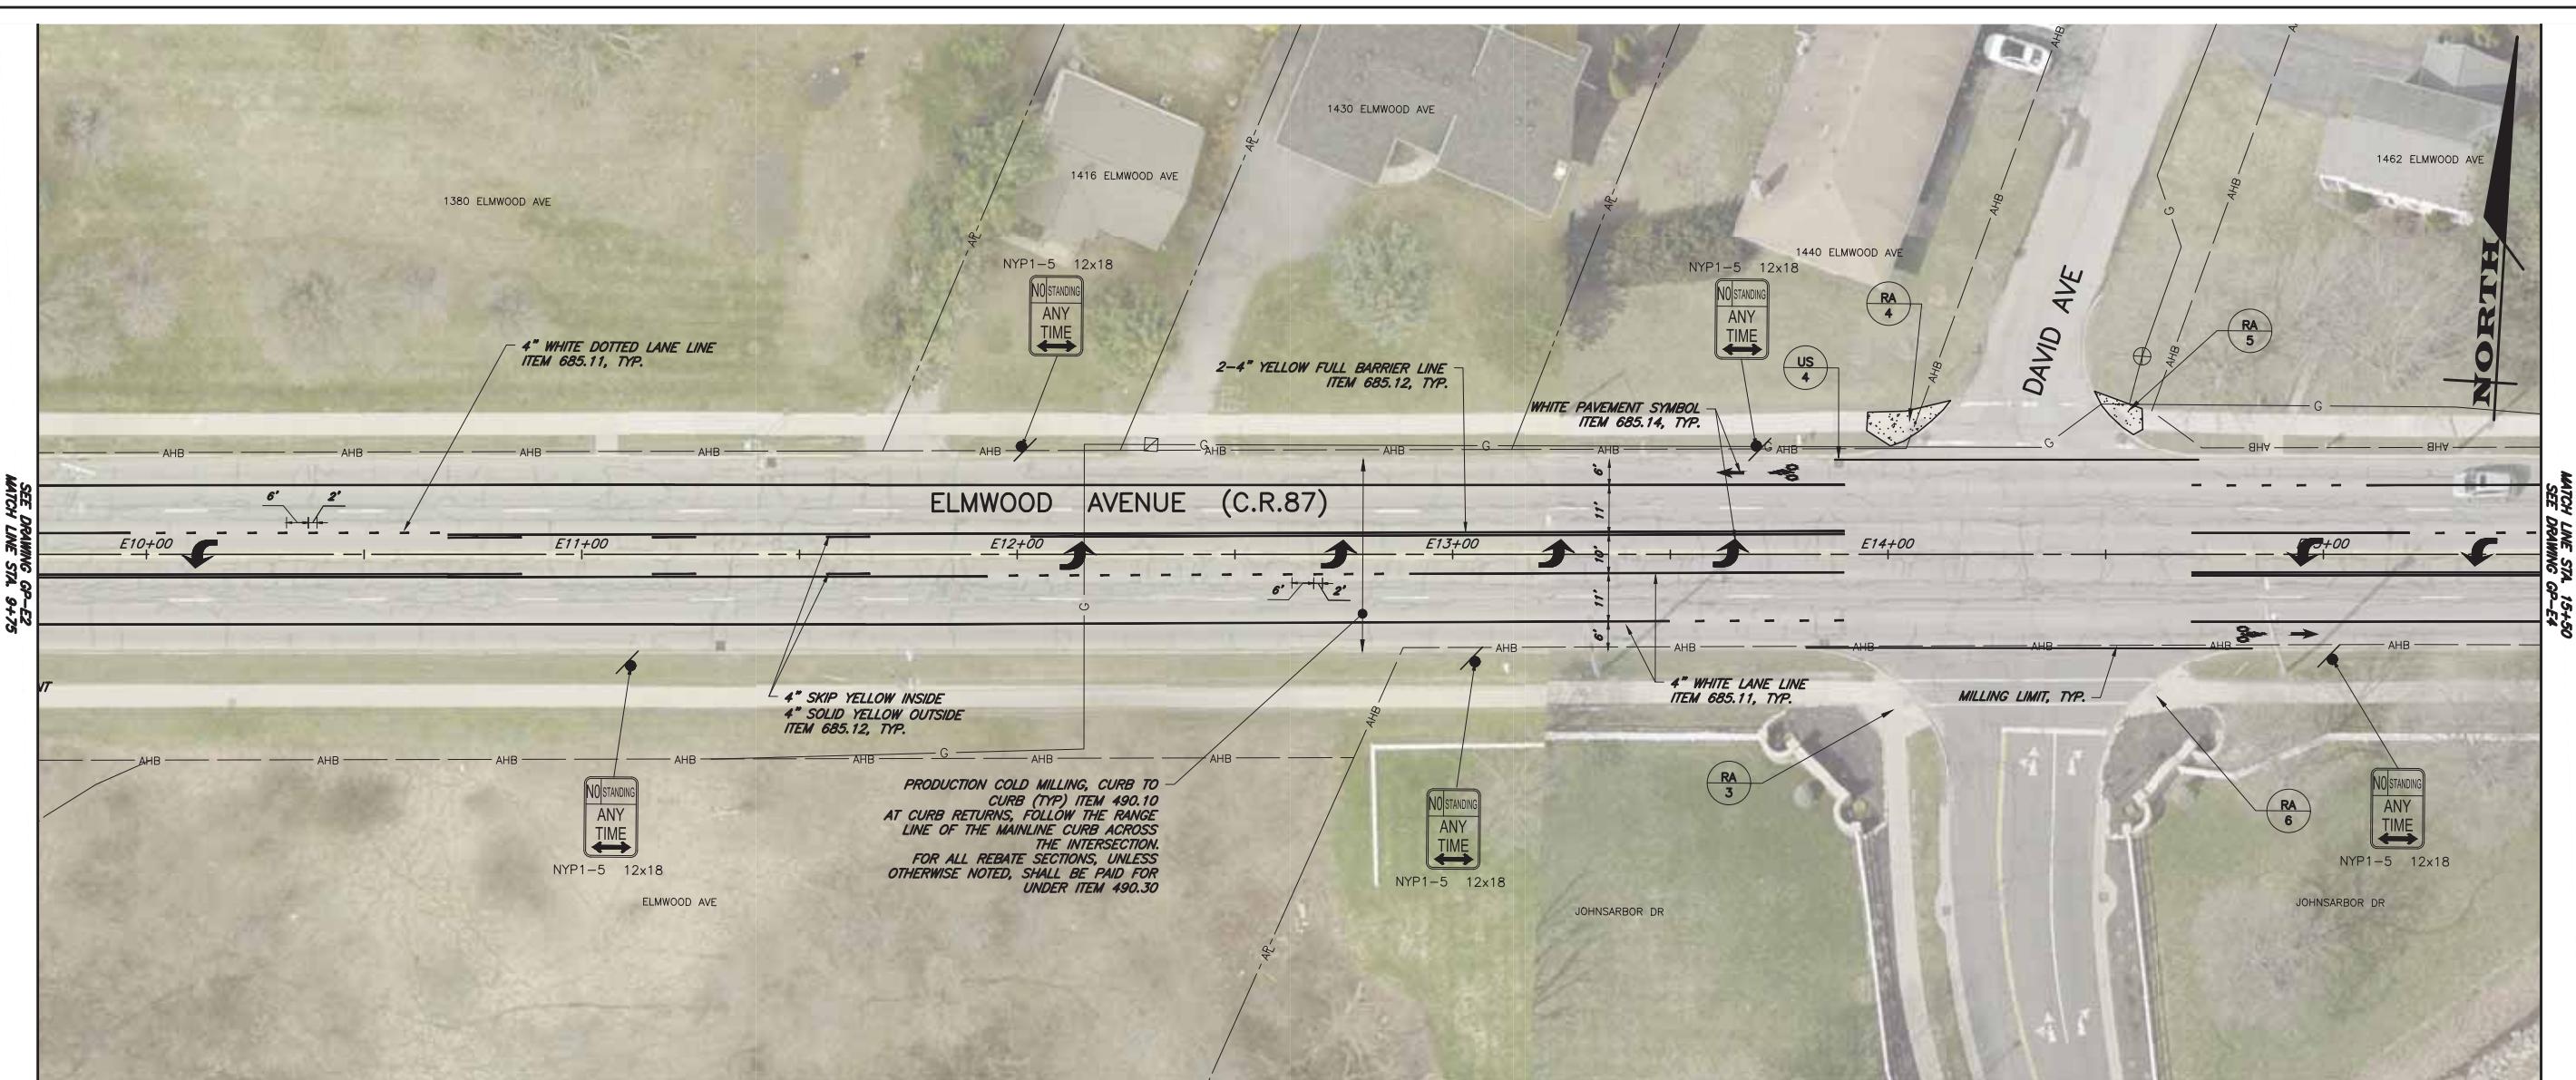

CALLOUT LEGEND

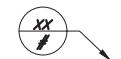

- TABLE LINE ITEM
XX - RA=ADA ramp table
VB=ADJUST EXISTING VALVE BOX TABLE
US=UTILITIES TABLE
CB=CURB TABLE
SW=SIDEWALK TABLE
PR=PAVEMENT RECONSTRUCTION TABLE
RB=SIDE STREET REBATE TABLE

TRAFFIC SIGNAGE LEGEND



**NEW SIGN (WITH MUTCD SIGN
DESIGNATION AND SIZE) TO BE
INSTALLED BY OTHERS**




NEW SIGN ON POST TO BE
INSTALLED BY OTHERS

NEW SIGN ON POST WITH V-L
TO BE INSTALLED BY CONTRACTOR
SIGN TO BE INSTALLED BY OTHERS

SITE PLAN LEGEND


ALL NO STANDING ANY TIME SIGNS MUST BE ORIENTED
45° TOWARDS THE TRAVELING PUBLIC

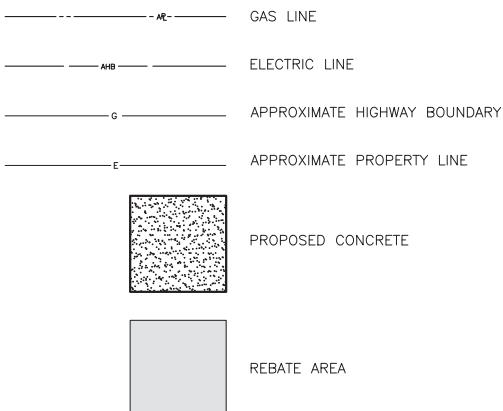

STRIPING AND SIGNAGE PLANS REVISED
FOR DENOTATION OF BIKE LANES



PROJECT NAME	MCDOT HIGHWA		
LIMITS	ELMWOOD AVEN		
TOWN	TOWN OF BRIGH		
CAPITAL PROJECT NO.		1057-20	
GENERAL PLAN			
SCALE: AS SHOWN			
DATE ISSUED: 4/17/23			
IS	DRAWING NO.	36	5
	GP-E3		

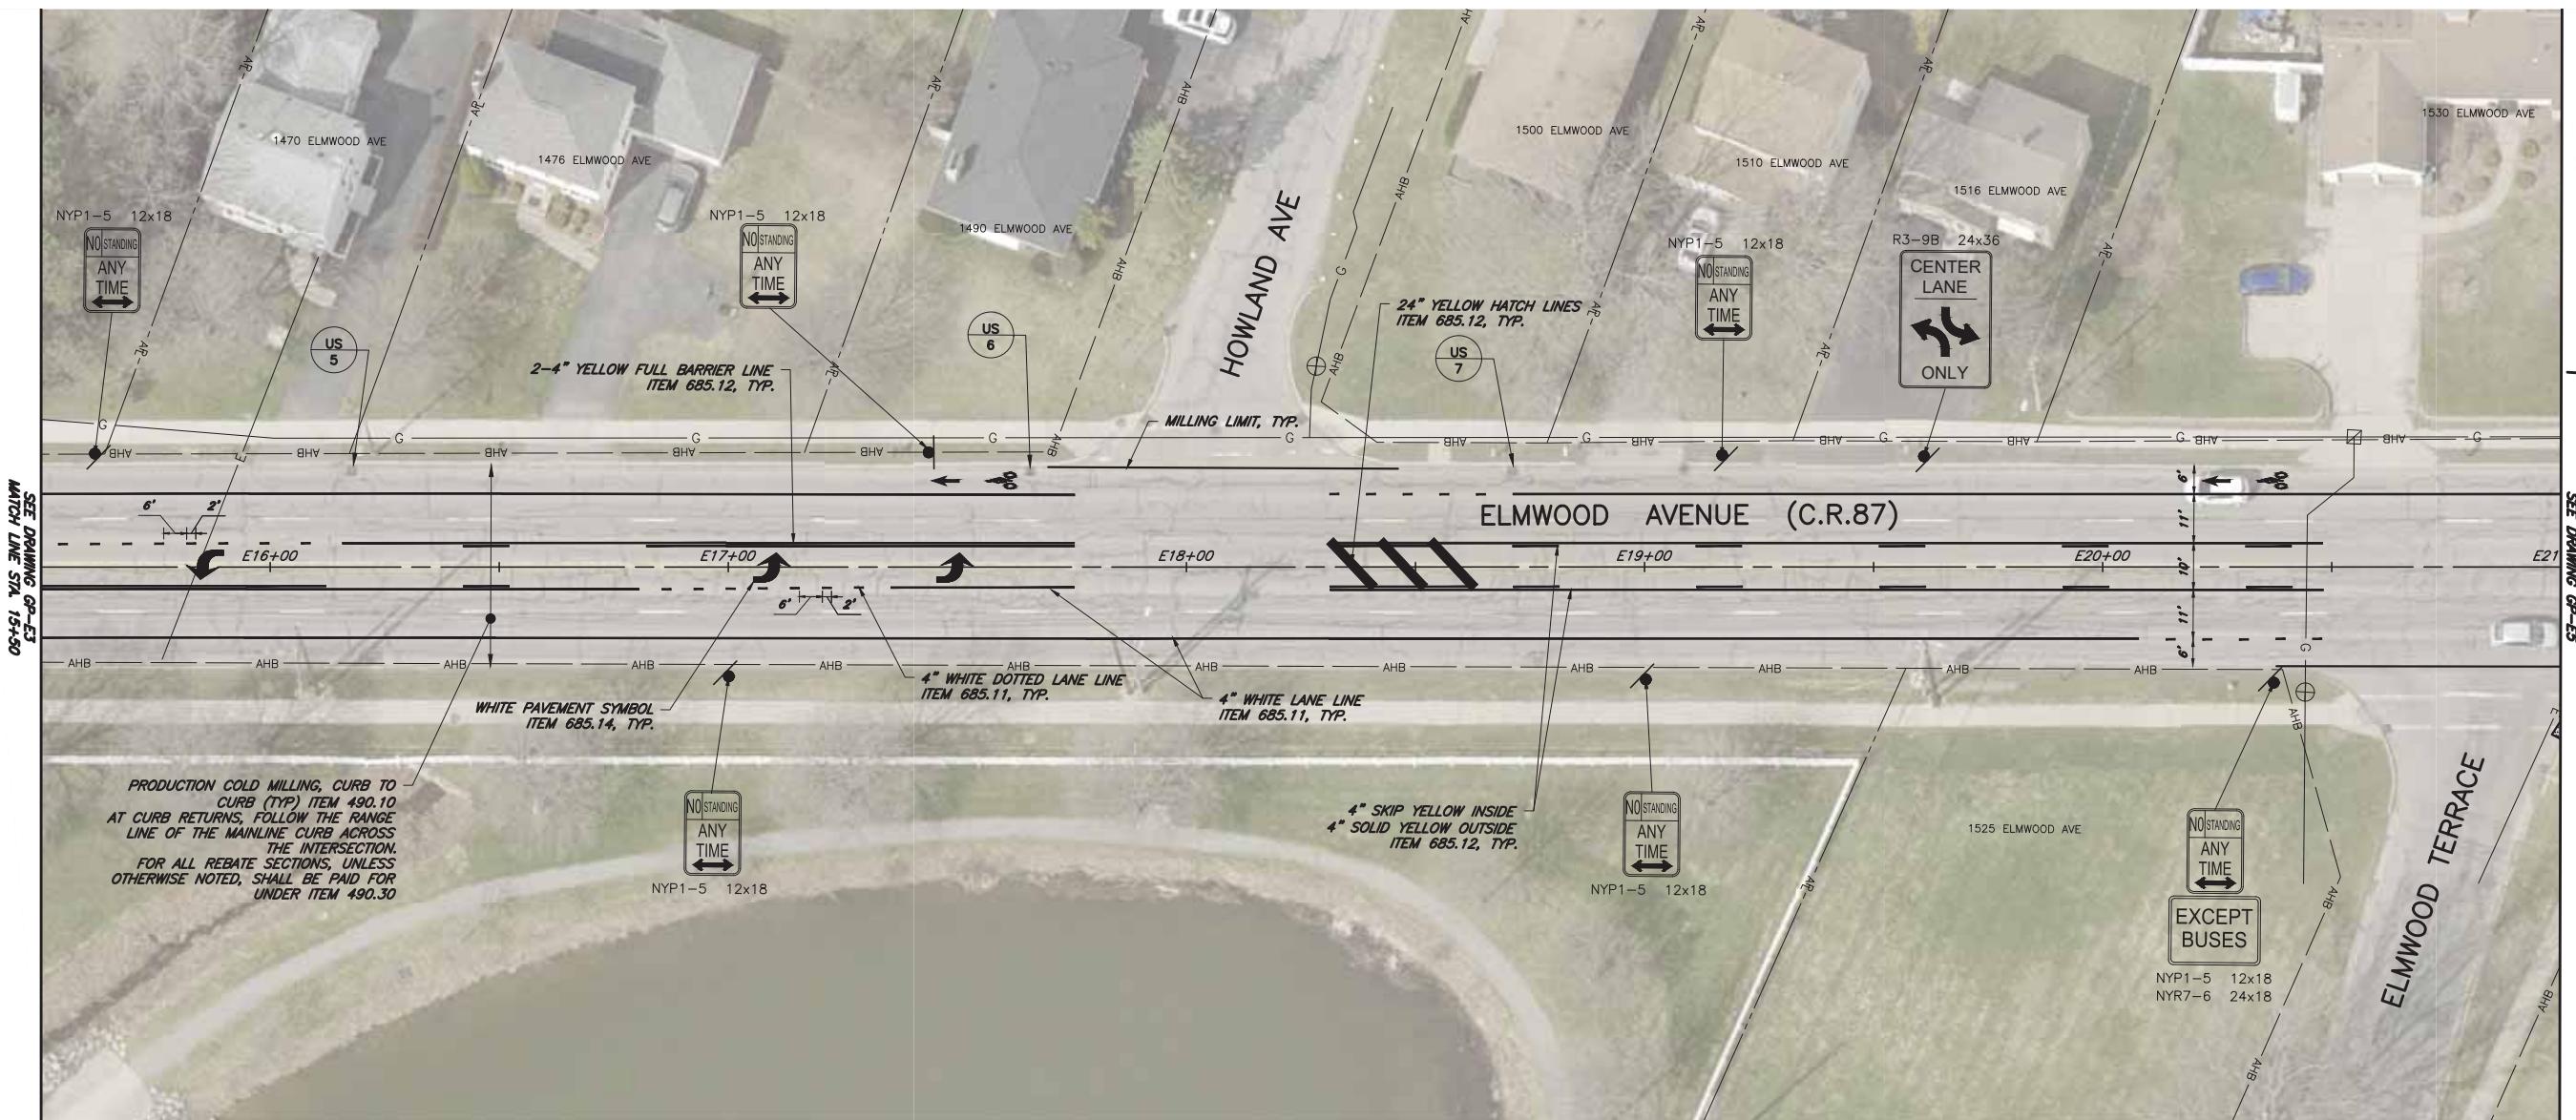

CALLOUT LEGEND

- XX - TABLE LINE ITEM
- XX - RA=ADA ramp table
- VB=ADJUST EXISTING VALAVE BOX TABLE
- US=UTILITES TABLE
- CB=CURB TABLE
- SW=SIDEWALK TABLE
- PR=PAVEMENT RECONSTRUCTION TABLE
- RB=SIDE STREET REBATE TABLE

TRAFFIC SIGNAGE LEGEND

- SP - NEW SIGN (WITH MUTCD SIGN DESIGNATION AND SIZE) TO BE INSTALLED BY OTHERS
- SP - NEW SIGN ON POST TO BE INSTALLED BY OTHERS
- SP/SS - NEW SIGN ON POST WITH V-LOC TO BE INSTALLED BY CONTRACTOR
- SIGN TO BE INSTALLED BY OTHERS

SITE PLAN LEGEND

- GAS LINE
- ELECTRIC LINE
- APPROXIMATE HIGHWAY BOUNDARY
- APPROXIMATE PROPERTY LINE
- ████████ PROPOSED CONCRETE
- ██████ REBATE AREA

ALL NO STANDING ANY TIME SIGNS MUST BE ORIENTED 45° TOWARDS THE TRAVELING PUBLIC

STRIPING AND SIGNAGE PLANS REVISED FOR DENOTATION OF BIKE LANES

MARATHON
ENGINEERING

39 CASCADE DRIVE
ROCHESTER, NY 14614
PHONE 585-458-7770
www.marathoneng.com

PROJECT MANAGER:

RJT

DRAWN BY:

ATRJT

1499-221

GP-E4



ROBERT P. BRINGLEY

1499-221

GP-E4



1499-221

GP-E4

DEPARTMENT OF TRANSPORTATION
50 WEST MAIN STREET, SUITE 6100
ROCHESTER, NEW YORK 14614-1231
UNAUTHORIZED ALTERATION OR ADDITION TO THIS DRAWING
IS A VIOLATION OF THE NEW YORK STATE EDUCATION LAW
ARTICLE 145, SECTION 269

PROJECT NAME: MCDOT HIGHWAY MAINTENANCE
LIMITS: ELMWOOD AVENUE
TOWN: TOWN OF BRIGHTON
CAPITAL PROJECT NO.: 1957.02
1499-221

GENERAL PLAN

SCALE: AS SHOWN

DATE ISSUED: 4/17/23


DRAWING NO. 37

GP-E4

CONFORMED PLANS

53

0 20 40
SCALE

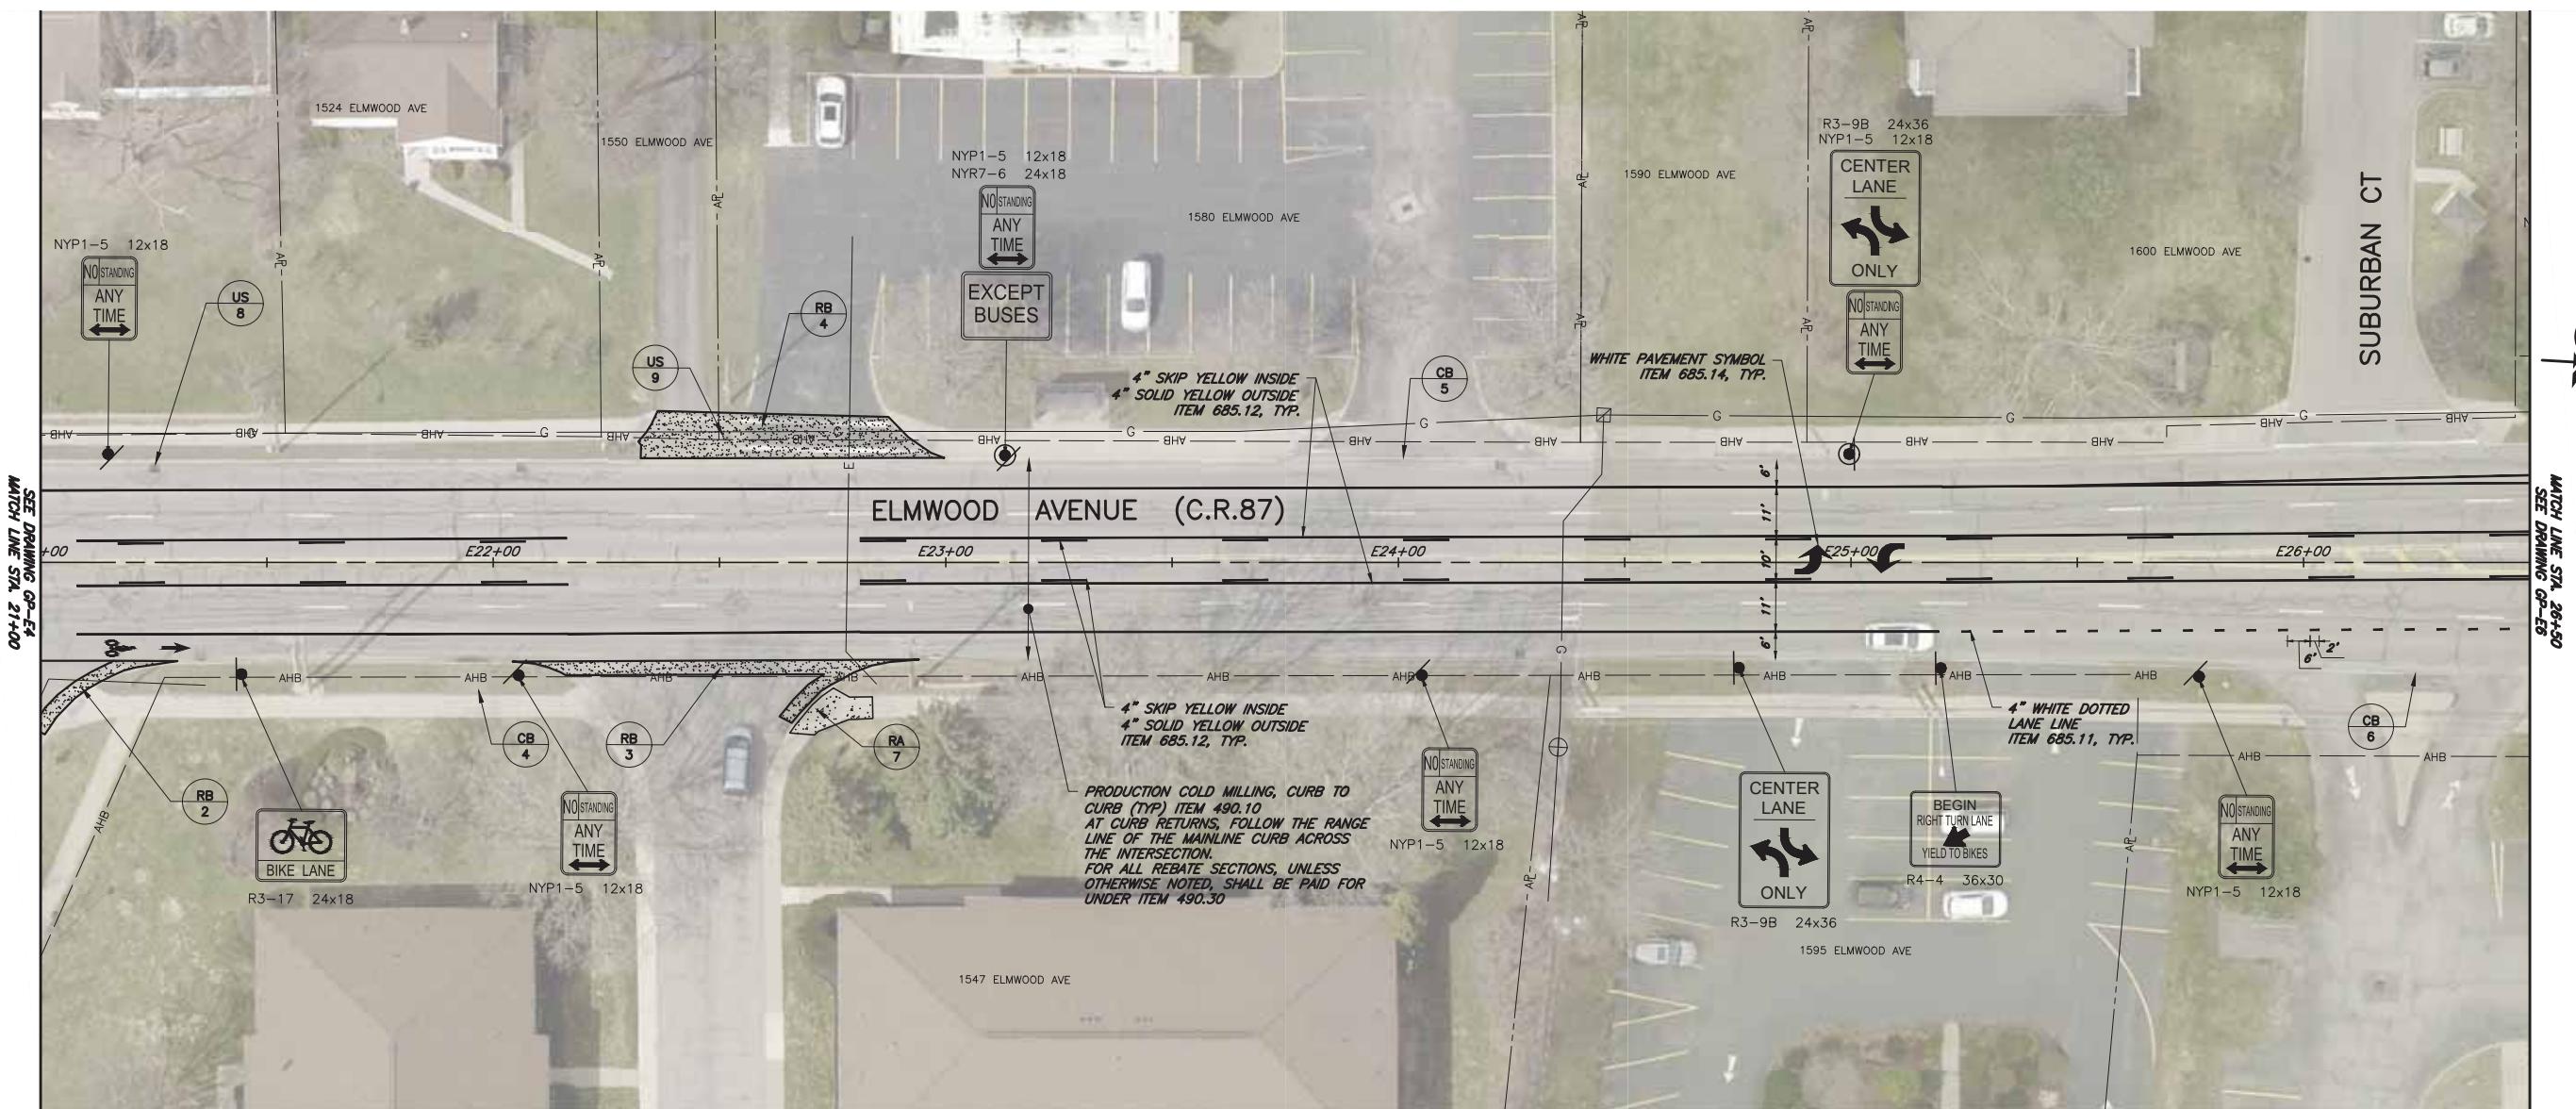

CALLOUT LEGEND



- TABLE LINE ITEM
XX - RA=ADA ramp table
VB=ADJUST EXISTING VALVE BOX TABLE
US=UTILITIES TABLE
CB=CURB TABLE
SW=SIDEWALK TABLE
PR=PAVEMENT RECONSTRUCTION TABLE
RB=SIDE STREET REBATE TABLE

TRAFFIC SIGNAGE LEGEND



NEW SIGN (WITH MUTCD SIGN
DESIGNATION AND SIZE) TO BE
INSTALLED BY OTHERS





NEW SIGN ON POST TO
INSTALLED BY OTHERS




NEW SIGN ON POST WITH V-LOC
TO BE INSTALLED BY CONTRACTOR
SIGN TO BE INSTALLED BY OTHERS

SITE PLAN LEGEND

ALL NO STANDING ANY TIME SIGNS MUST BE ORIENTED
45° TOWARDS THE TRAVELING PUBLIC

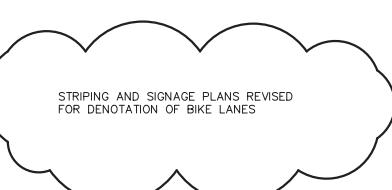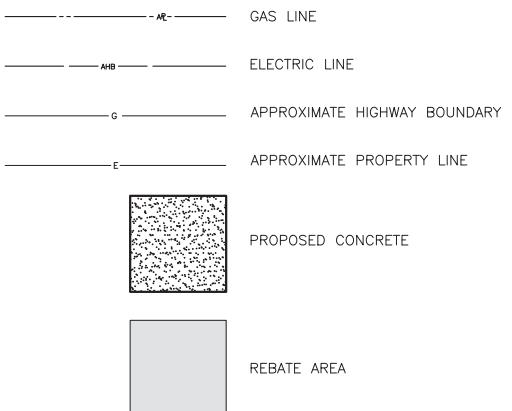

TRIPPING AND SIGNAGE PLANS REVISED FOR DENOTATION OF BIKE LANES

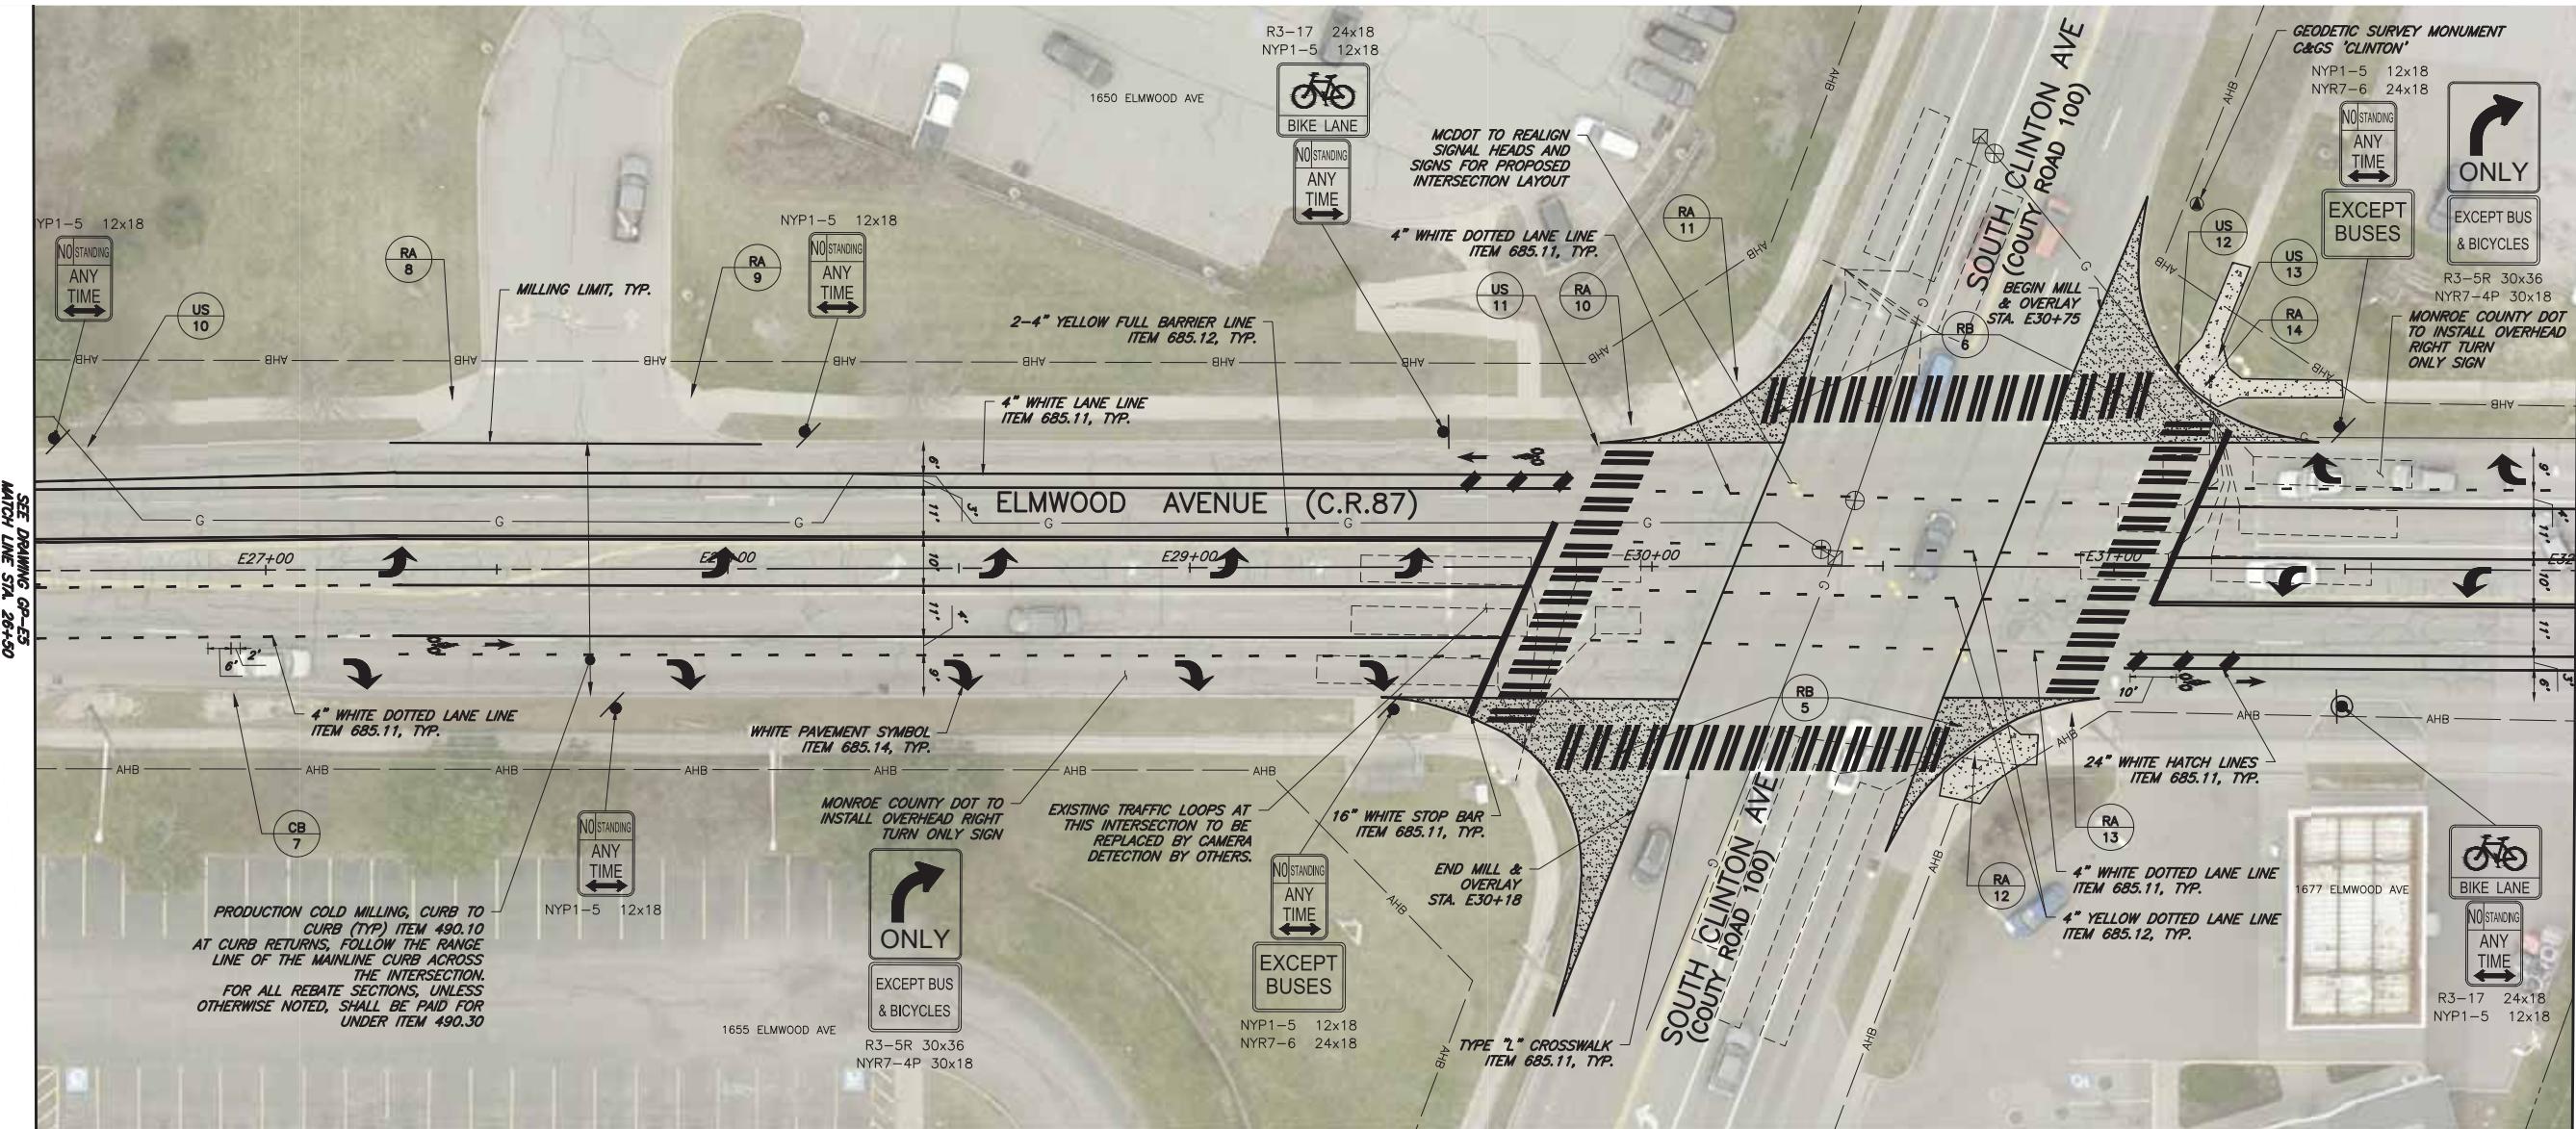

CALLOUT LEGEND

- XX - TABLE LINE ITEM
- # - RA=ADA ramp table
- VB=ADJUST EXISTING VALAVE BOX TABLE
- US=UTILITIES TABLE
- CB=CURB TABLE
- SW=SIDEWALK TABLE
- PR=PAVEMENT RECONSTRUCTION TABLE
- RB=SIDE STREET REBATE TABLE

TRAFFIC SIGNAGE LEGEND


- SP - NEW SIGN (WITH MUTCD SIGN DESIGNATION AND SIZE) TO BE INSTALLED BY OTHERS
- SP - NEW SIGN ON POST TO BE INSTALLED BY OTHERS
- SP/SS - NEW SIGN ON POST WITH V-LOC TO BE INSTALLED BY CONTRACTOR
- SIGN TO BE INSTALLED BY OTHERS

SITE PLAN LEGEND

- GAS LINE
- ELECTRIC LINE
- APPROXIMATE HIGHWAY BOUNDARY
- APPROXIMATE PROPERTY LINE
- [Dotted pattern] PROPOSED CONCRETE
- [Solid grey] REBATE AREA

ALL NO STANDING ANY TIME SIGNS MUST BE ORIENTED 45° TOWARDS THE TRAVELING PUBLIC

THE CONTRACTOR'S ATTENTION IS DIRECTED TO LOCAL LAW NO. 6 OF 2019 REGARDING LIABILITY INCURRED THROUGH DISTURBANCE OR DESTRUCTION OF GEODETIC SURVEY MONUMENTS. THE CONTRACTOR SHALL LOCATE, MARK, BARRICADE, SAFEGUARD AND PRESERVE ALL SURVEY CONTROL MONUMENTS AND RIGHT OF WAY MONUMENTS IN THE AREAS OF CONSTRUCTION. FOR DESCRIPTIVE AND SURVEY DATA ON GEODETIC SURVEY MONUMENTS, CONTACT GREGORY BLY, P.L.S., COUNTY SURVEYOR, MONROE COUNTY SURVEYOR'S OFFICE AT 585-753-1156 OR GREGORYBLY@MONROECOUNTY.GOV. UNLESS MARKED AS TO BE REPLACED IN THE CONTRACT DOCUMENTS, ANY GEODETIC MONUMENTS THAT ARE DISTURBED OR DESTROYED BY THE CONTRACTOR DURING CONSTRUCTION ARE TO BE REPLACED AND CERTIFIED BY A N.Y.S. LICENSED SURVEYOR AT THE CONTRACTOR'S EXPENSE MEETING THE REQUIREMENTS OF ITEM 625.010000MO SPECIFICATIONS.

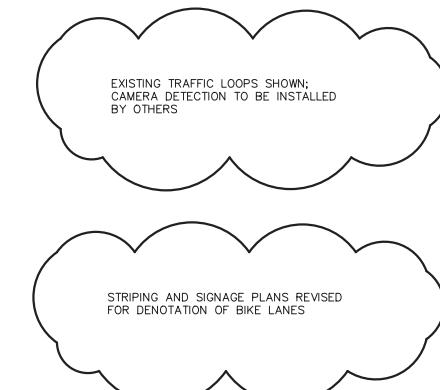

MARATHON

ENGINEERING
39 CASCADE DRIVE
ROCHESTER, NY 14614
PHONE 585-458-7770
www.marathoneng.com

PROJECT MANAGER: RJT
DRAWN BY: ATRJT




DEPARTMENT OF TRANSPORTATION
50 WEST MAIN STREET, SUITE 6100
ROCHESTER, NEW YORK 14614-1231
UNAUTHORIZED ALTERATION OR ADDITION TO THIS DRAWING
IS A VIOLATION OF THE NEW YORK STATE EDUCATION LAW
ARTICLE 145, SECTION 1209

GENERAL PLAN


PROJECT NAME	MONDOT HIGHWAY MAINTENANCE	COUNTY ROAD	87
LIMITS			
ELMWOOD AVENUE			
TOWN			
TOWN OF BRIGHTON			
CAPITAL PROJECT NO.	1499-22	MARATHON PROJECT NO.	1499-02
1957.02			

0 20 40
SCALE: AS SHOWN
DATE ISSUED: 4/17/23
DRAWING NO. 39
CONFORMED PLANS
GP-E6
53

1 4/7/23 AT STRIPPING AND SIGNS
NO DATE BY:
REVISION
NORTH
ROBERT P. BRIGLEY
ROBERT P. BRIGLEY
NO. 066924
LICENSED PROFESSIONAL
ENGINEER
STATE OF NEW YORK
www.marathoneng.com

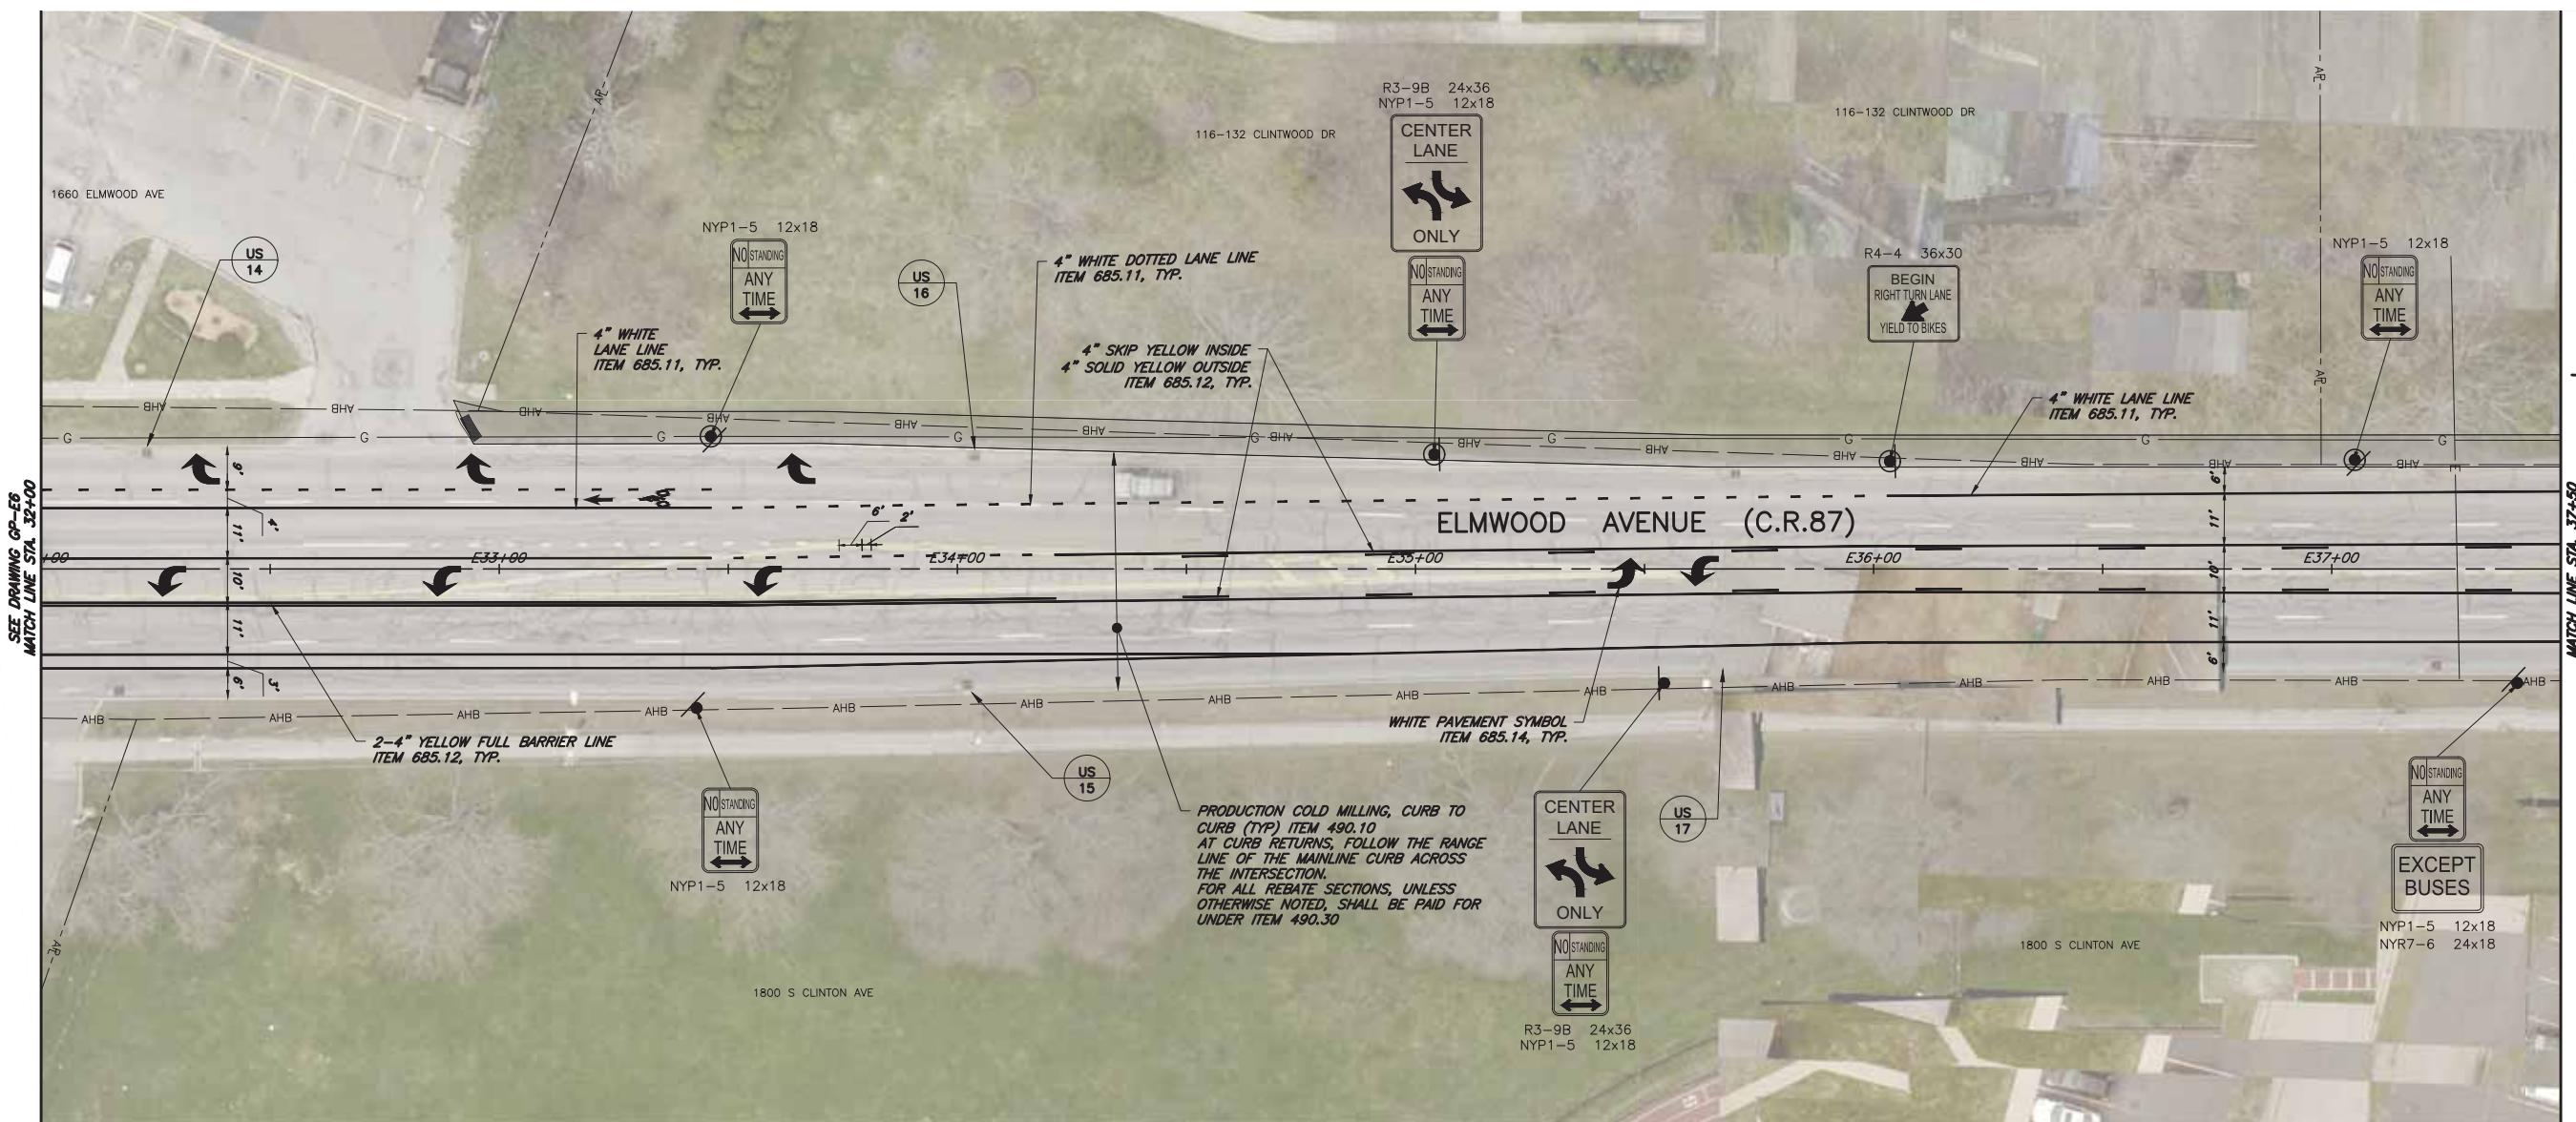

CALLOUT LEGEND

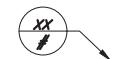

- TABLE LINE ITEM
XX - RA=ADA ramp table
VB=ADJUST EXISTING VALVE BOX TABLE
US=UTILITIES TABLE
CB=CURB TABLE
SW=SIDEWALK TABLE
PR=PAVEMENT RECONSTRUCTION TABLE
RB=SIDE STREET REBATE TABLE

TRAFFIC SIGNAGE LEGEND



NEW SIGN (WITH MUTCD SIGN
DESIGNATION AND SIZE) TO BE
INSTALLED BY OTHERS




NEW SIGN ON POST TO BE
INSTALLED BY OTHERS


NEW SIGN ON POST WITH V-LOC
TO BE INSTALLED BY CONTRACTOR
SIGN TO BE INSTALLED BY OTHERS

SITE PLAN LEGEND


ALL NO STANDING ANY TIME SIGNS MUST BE ORIENTED
45° TOWARDS THE TRAVELING PUBLIC

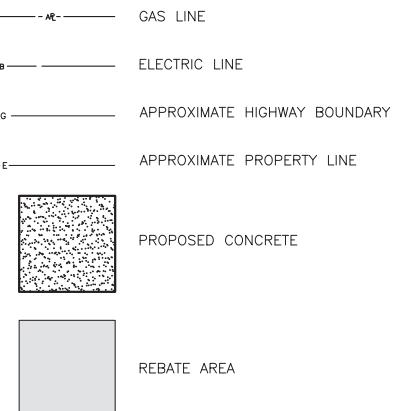

STRIPING AND SIGNAGE PLANS REVISED
FOR DENOTATION OF BIKE LANES

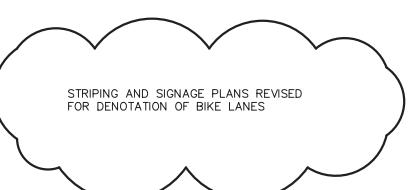

PROJECT NAME	MCDOT HIGHW		
LIMITS	ELMWOOD AVE		
TOWN	TOWN OF BRIG		
CAPITAL PROJECT N 1057.00			
GENERAL PLAN			
SCALE: AS SHOWN			
DATE ISSUED: 4/17/23			
DRAWING NO.		40	
GP-E7		5	

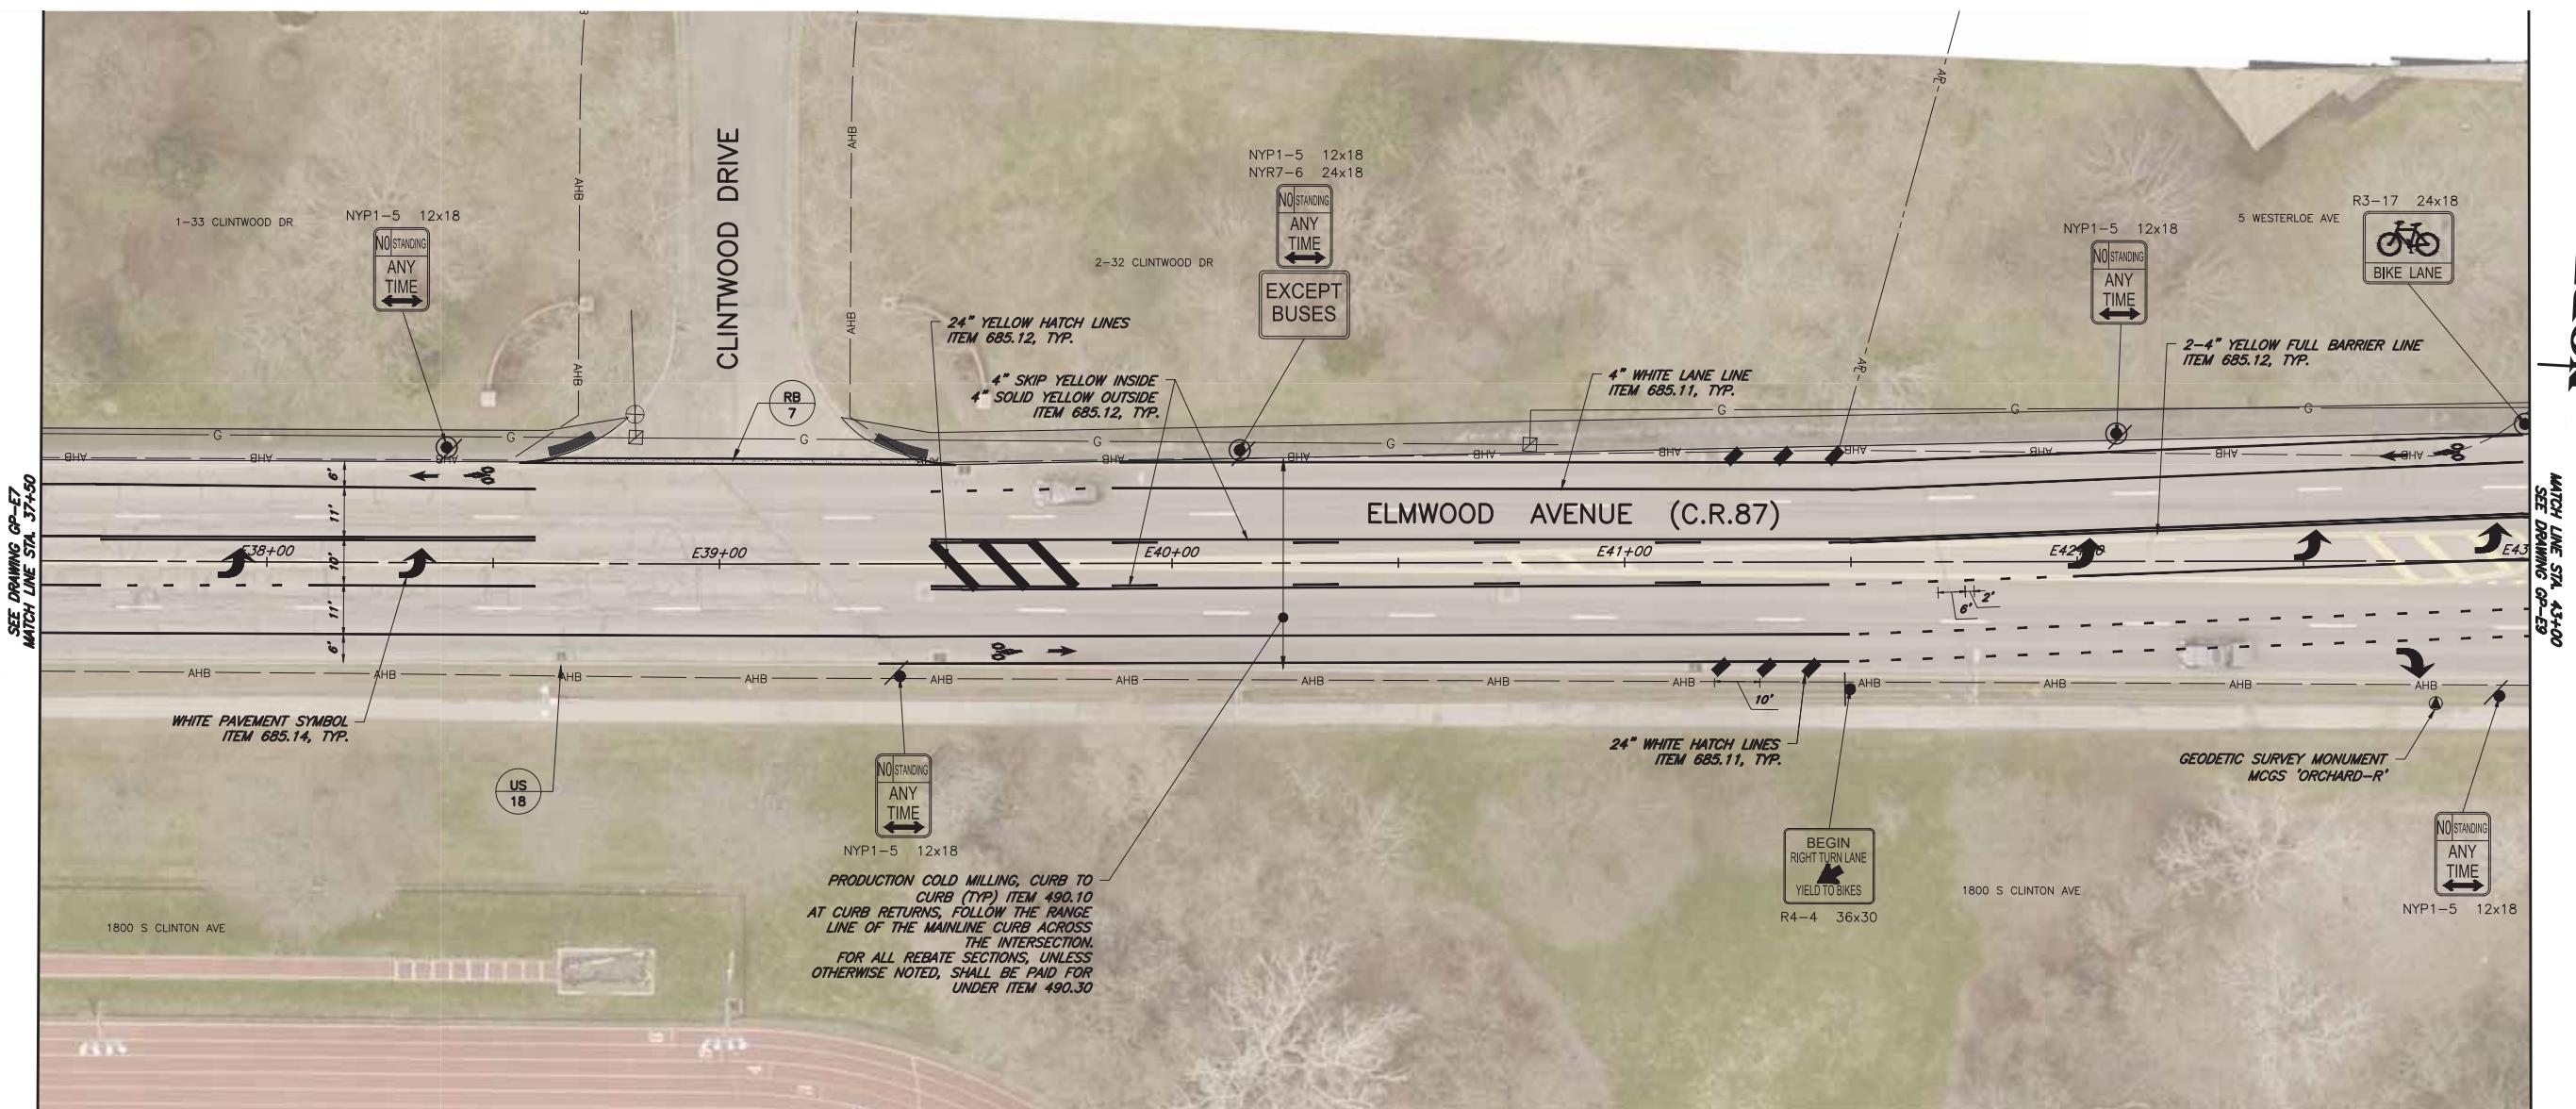

CALLOUT LEGEND

- XX - TABLE LINE ITEM
- RA=ADA ramp table
- VB=ADJUST EXISTING VALAVE BOX TABLE
- US=UTILITES TABLE
- CB=CURB TABLE
- SW=SIDEWALK TABLE
- PR=PAVEMENT RECONSTRUCTION TABLE
- RB=SIDE STREET REBATE TABLE

TRAFFIC SIGNAGE LEGEND

- SP - NEW SIGN (WITH MUTCD SIGN DESIGNATION AND SIZE) TO BE INSTALLED BY OTHERS
- SP - NEW SIGN ON POST TO BE INSTALLED BY OTHERS
- SP/SS - NEW SIGN ON POST WITH V-LOC TO BE INSTALLED BY CONTRACTOR
- SIGN TO BE INSTALLED BY OTHERS

SITE PLAN LEGEND

- GAS LINE
- AHB — ELECTRIC LINE
- G — APPROXIMATE HIGHWAY BOUNDARY
- E — APPROXIMATE PROPERTY LINE
- ████████ PROPOSED CONCRETE
- ████ REBATE AREA

ALL NO STANDING ANY TIME SIGNS MUST BE ORIENTED 45° TOWARDS THE TRAVELING PUBLIC

STRIPING AND SIGNAGE PLANS REVISED FOR DENOTATION OF BIKE LANES

THE CONTRACTOR'S ATTENTION IS DIRECTED TO LOCAL LAW NO. 6 OF 2019 REGARDING LIABILITY INCURRED THROUGH DISTURBANCE OR DESTRUCTION OF GEODETIC SURVEY MONUMENTS. THE CONTRACTOR SHALL LOCATE, MARK, BARRICADE, SAFEGUARD AND PRESERVE ALL SURVEY CONTROL MONUMENTS AND RIGHT OF WAY MONUMENTS IN THE AREAS OF CONSTRUCTION. FOR DESCRIPTIVE AND SURVEY DATA ON GEODETIC SURVEY MONUMENTS, CONTACT GREGORY BLY, P.L.S., COUNTY SURVEYOR, MONROE COUNTY SURVEYOR'S OFFICE AT 585-753-1156 OR GREGORYBLY@MONROECOUNTY.GOV. UNLESS MARKED AS TO BE REPLACED IN THE CONTRACT DOCUMENTS, ANY GEODETIC MONUMENTS THAT ARE DISTURBED OR DESTROYED BY THE CONTRACTOR DURING CONSTRUCTION ARE TO BE REPLACED AND CERTIFIED BY A N.Y.S. LICENSED SURVEYOR AT THE CONTRACTOR'S EXPENSE MEETING THE REQUIREMENTS OF ITEM 625.010000MO SPECIFICATIONS.

0 20 40
SCALE: AS SHOWN

DATE ISSUED: 4/17/23
DRAWING NO. 41
CONFORMED PLANS
GP-E8
53

PROJECT NAME	COUNTY ROAD
MCDOT HIGHWAY MAINTENANCE	87
LIMITS	
ELMWOOD AVENUE	
TOWN	
TOWN OF BRIGHTON	
CAPITAL PROJECT NO.	MARATHON PROJECT NO.
1957.02	1499-22
GENERAL PLAN	
SCALE: AS SHOWN	
DATE ISSUED: 4/17/23	
DRAWING NO.	41
CONFORMED PLANS	GP-E8
REVISION	53



ROBERT P. BRINGLEY

1/4/77 AT STRIPPING AND SIGNS

NO DATE BY:

REVISION

63'-0" SW 355'-0" N 355'-0" E 63'-0"

00'-0" SW 355'-0" N 355'-0" E 00'-0"

63'-0" SW 355'-0" N 355'-0" E 63'-0"

00'-0" SW 355'-0" N 355'-0" E 00'-0"

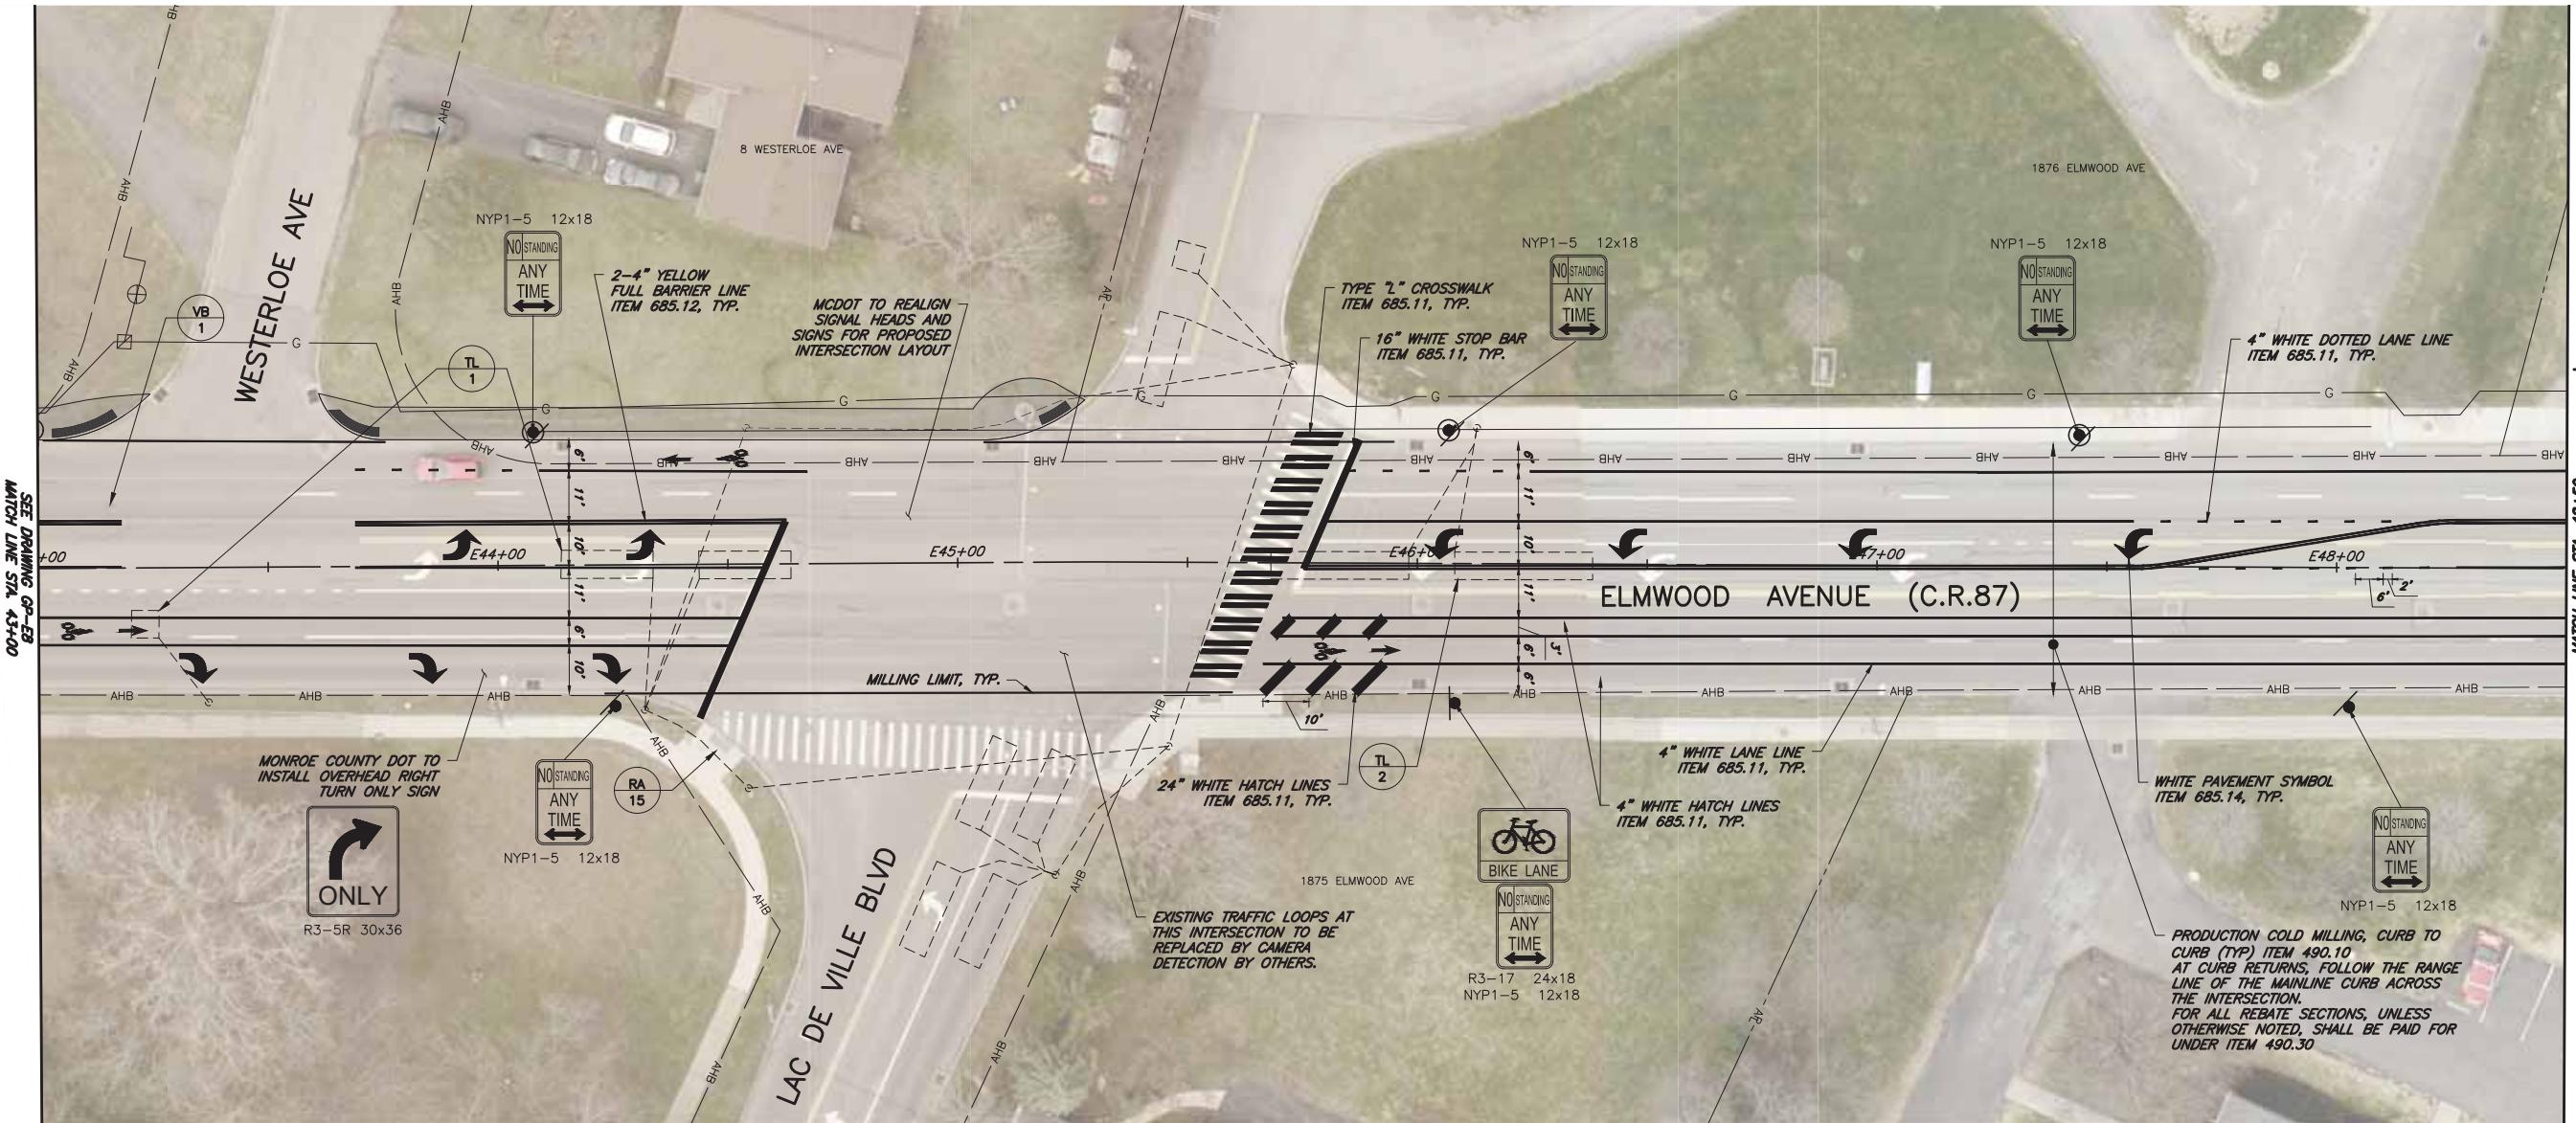

CALLOUT LEGEND

- # - TABLE LINE ITEM
- XX - ADA ramp table
- VB - ADJUST EXISTING VALVE BOX TABLE
- US - UTILITIES TABLE
- CB - CURB TABLE
- SW - SIDEWALK TABLE
- PR - PAVEMENT RECONSTRUCTION TABLE
- RB - SIDE STREET REBATE TABLE

TRAFFIC SIGNAGE LEGEND

- SP - NEW SIGN (WITH MUTCD SIGN DESIGNATION AND SIZE) TO BE INSTALLED BY OTHERS
- SP - NEW SIGN ON POST TO BE INSTALLED BY OTHERS
- SP/SS - NEW SIGN ON POST WITH V-LOC TO BE INSTALLED BY CONTRACTOR
- SIGN TO BE INSTALLED BY OTHERS


SITE PLAN LEGEND

- - - GAS LINE
- AHB — ELECTRIC LINE
- G — APPROXIMATE HIGHWAY BOUNDARY
- E — APPROXIMATE PROPERTY LINE
- ████████ PROPOSED CONCRETE
- ██████ REBATE AREA

ALL NO STANDING ANY TIME SIGNS MUST BE ORIENTED 45° TOWARDS THE TRAVELING PUBLIC

STRIPING AND SIGNAGE PLANS REVISED FOR DENOTATION OF BIKE LANES

GENERAL PLAN	
PROJECT NAME MCDOT HIGHWAY MAINTENANCE LIMITS ELMWOOD AVENUE	COUNTY ROAD 87
TOWN TOWN OF BRIGHTON	TO
CAPITAL PROJECT NO. 1957.02	MARATHON PROJECT NO. 1499-22
SCALE: AS SHOWN	0 20 40
DATE ISSUED: 4/17/23	SCALE
DRAWING NO. GP-E9	CONFORMED PLANS
	53

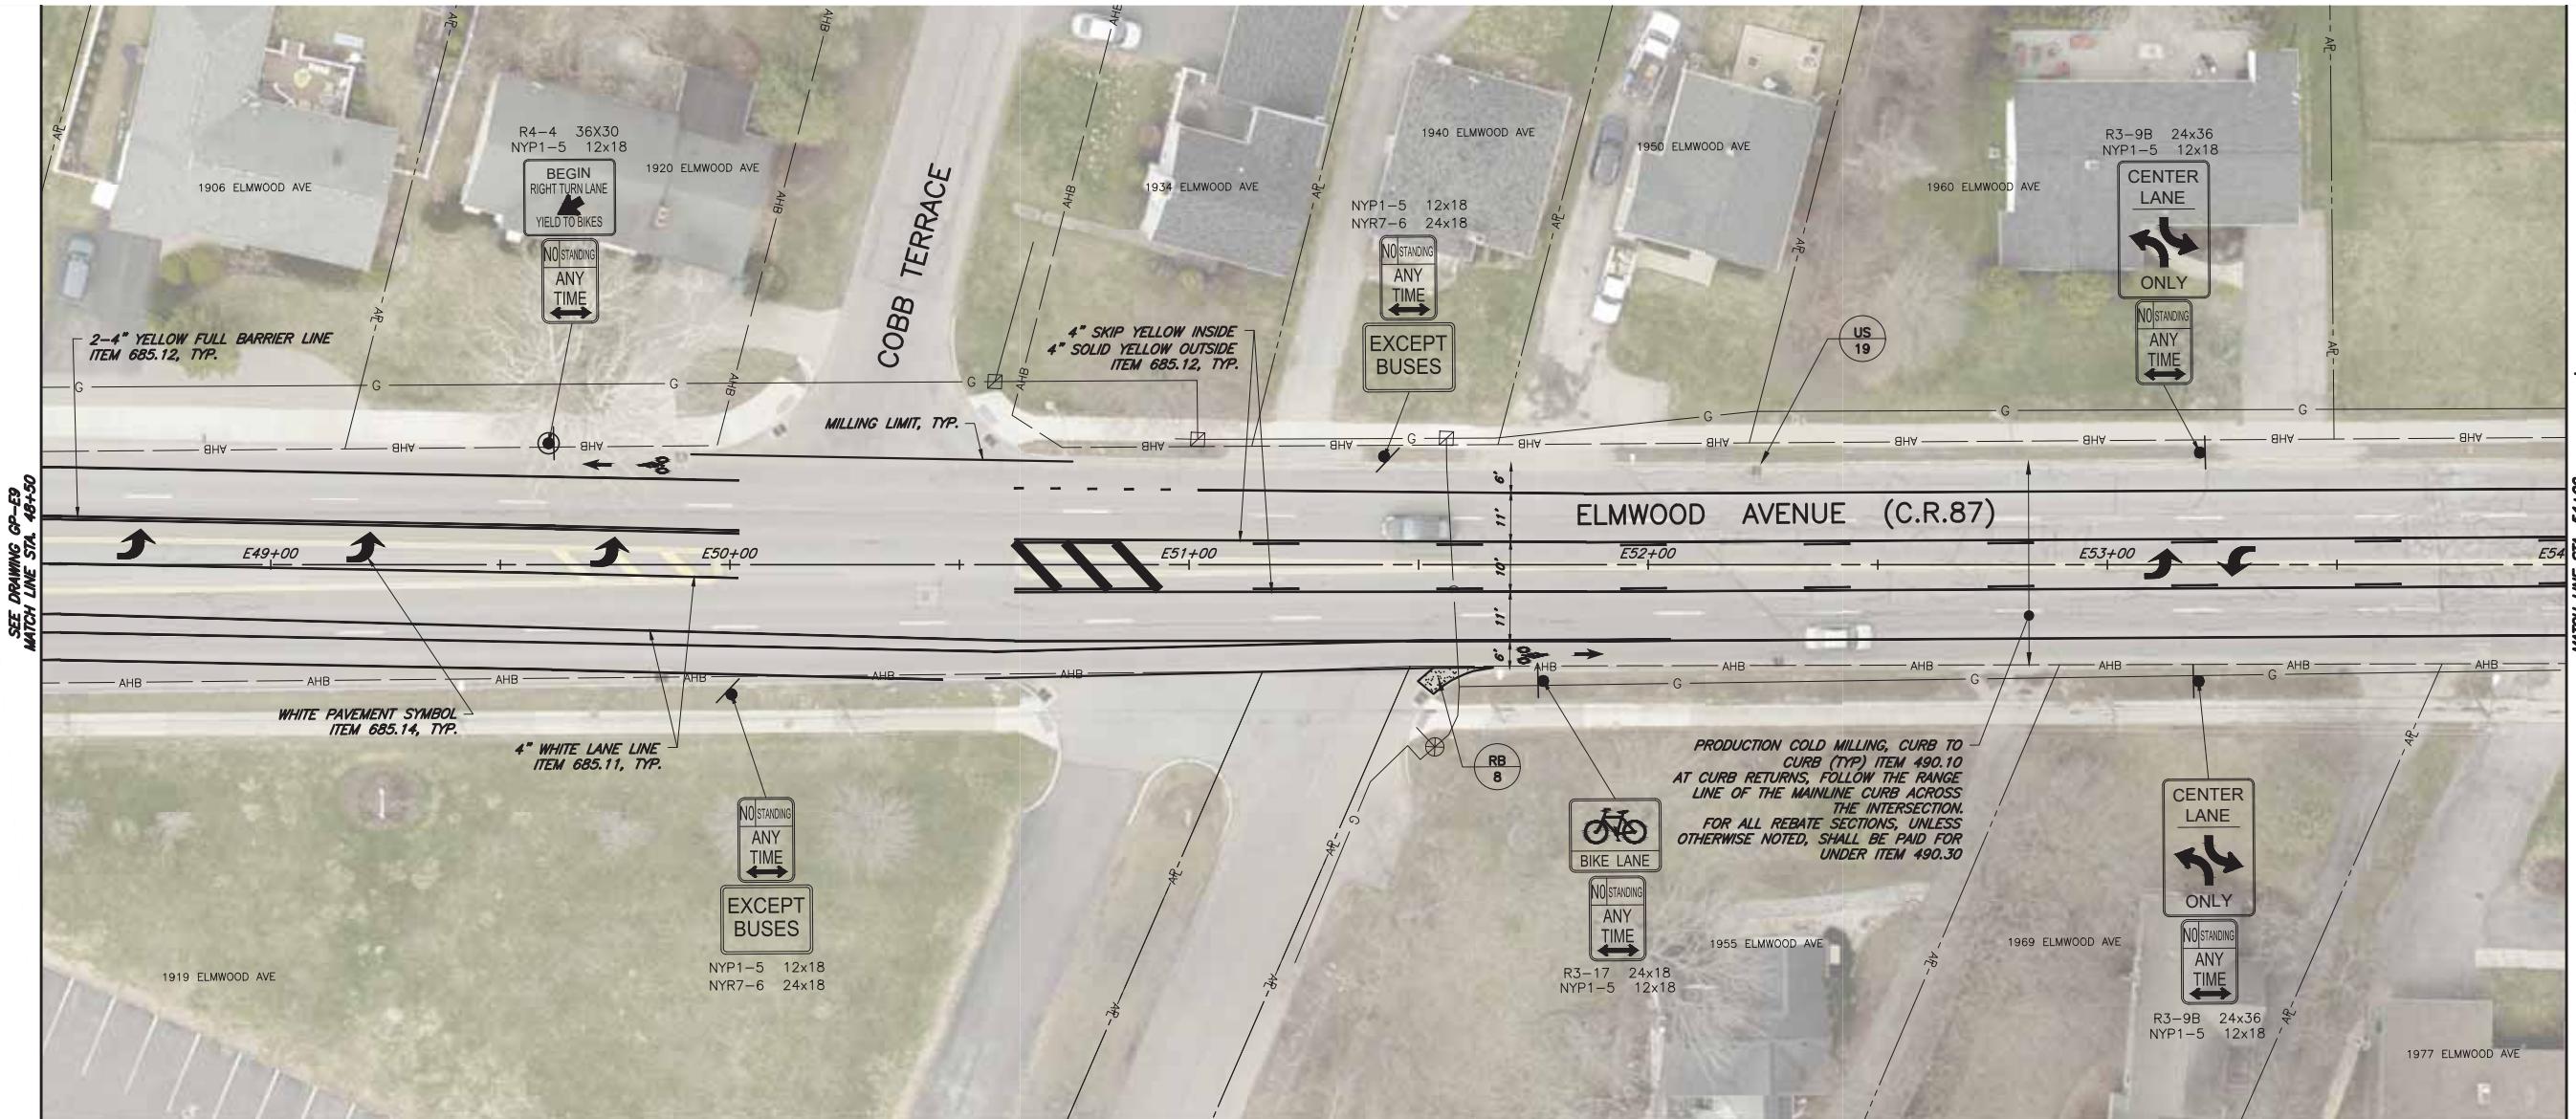

CALLOUT LEGEND

- XX - TABLE LINE ITEM
- RA=ADA ramp table
- VB=ADJUST EXISTING VALAVE BOX TABLE
- US=UTILITIES TABLE
- CB=CURB TABLE
- SW=SIDEWALK TABLE
- PR=PAVEMENT RECONSTRUCTION TABLE
- RB=SIDE STREET REBATE TABLE

TRAFFIC SIGNAGE LEGEND

- SP - NEW SIGN (WITH MUTCD SIGN DESIGNATION AND SIZE) TO BE INSTALLED BY OTHERS
- SP - NEW SIGN ON POST TO BE INSTALLED BY OTHERS
- SP/SS - NEW SIGN ON POST WITH V-LOC TO BE INSTALLED BY CONTRACTOR
- SIGN TO BE INSTALLED BY OTHERS

SITE PLAN LEGEND

- AR - GAS LINE
- AHB - ELECTRIC LINE
- G - APPROXIMATE HIGHWAY BOUNDARY
- E - APPROXIMATE PROPERTY LINE
- ████████ - PROPOSED CONCRETE
- ████ - REBATE AREA

ALL NO STANDING ANY TIME SIGNS MUST BE ORIENTED 45° TOWARDS THE TRAVELING PUBLIC

STRIPING AND SIGNAGE PLANS REVISED FOR DENOTATION OF BIKE LANES

PROJECT NAME	COUNTY ROAD
	87
MDOT HIGHWAY MAINTENANCE LIMITS	
ELMWOOD AVENUE	
TOWN OF BRIGHTON	
CAPITAL PROJECT NO.	1499-22
GENERAL PLAN	
SCALE: AS SHOWN	
DATE ISSUED: 4/17/23	
DRAWING NO.	43
CONFORMED PLANS	



ROBERT P. BRINGLEY



PROJECT MANAGER: RJT

DRAWN BY: ATRJT

REVISION:




DEPARTMENT OF TRANSPORTATION
50 WEST MAIN STREET, SUITE 6100
ROCHESTER, NEW YORK 14614-1231
UNAUTHORIZED ALTERATION OR ADDITION TO THIS DRAWING
IS A VIOLATION OF THE NEW YORK STATE EDUCATION LAW
ARTICLE 148, SECTION 269

0 20 40
SCALE


CONFORMED PLANS

43

53

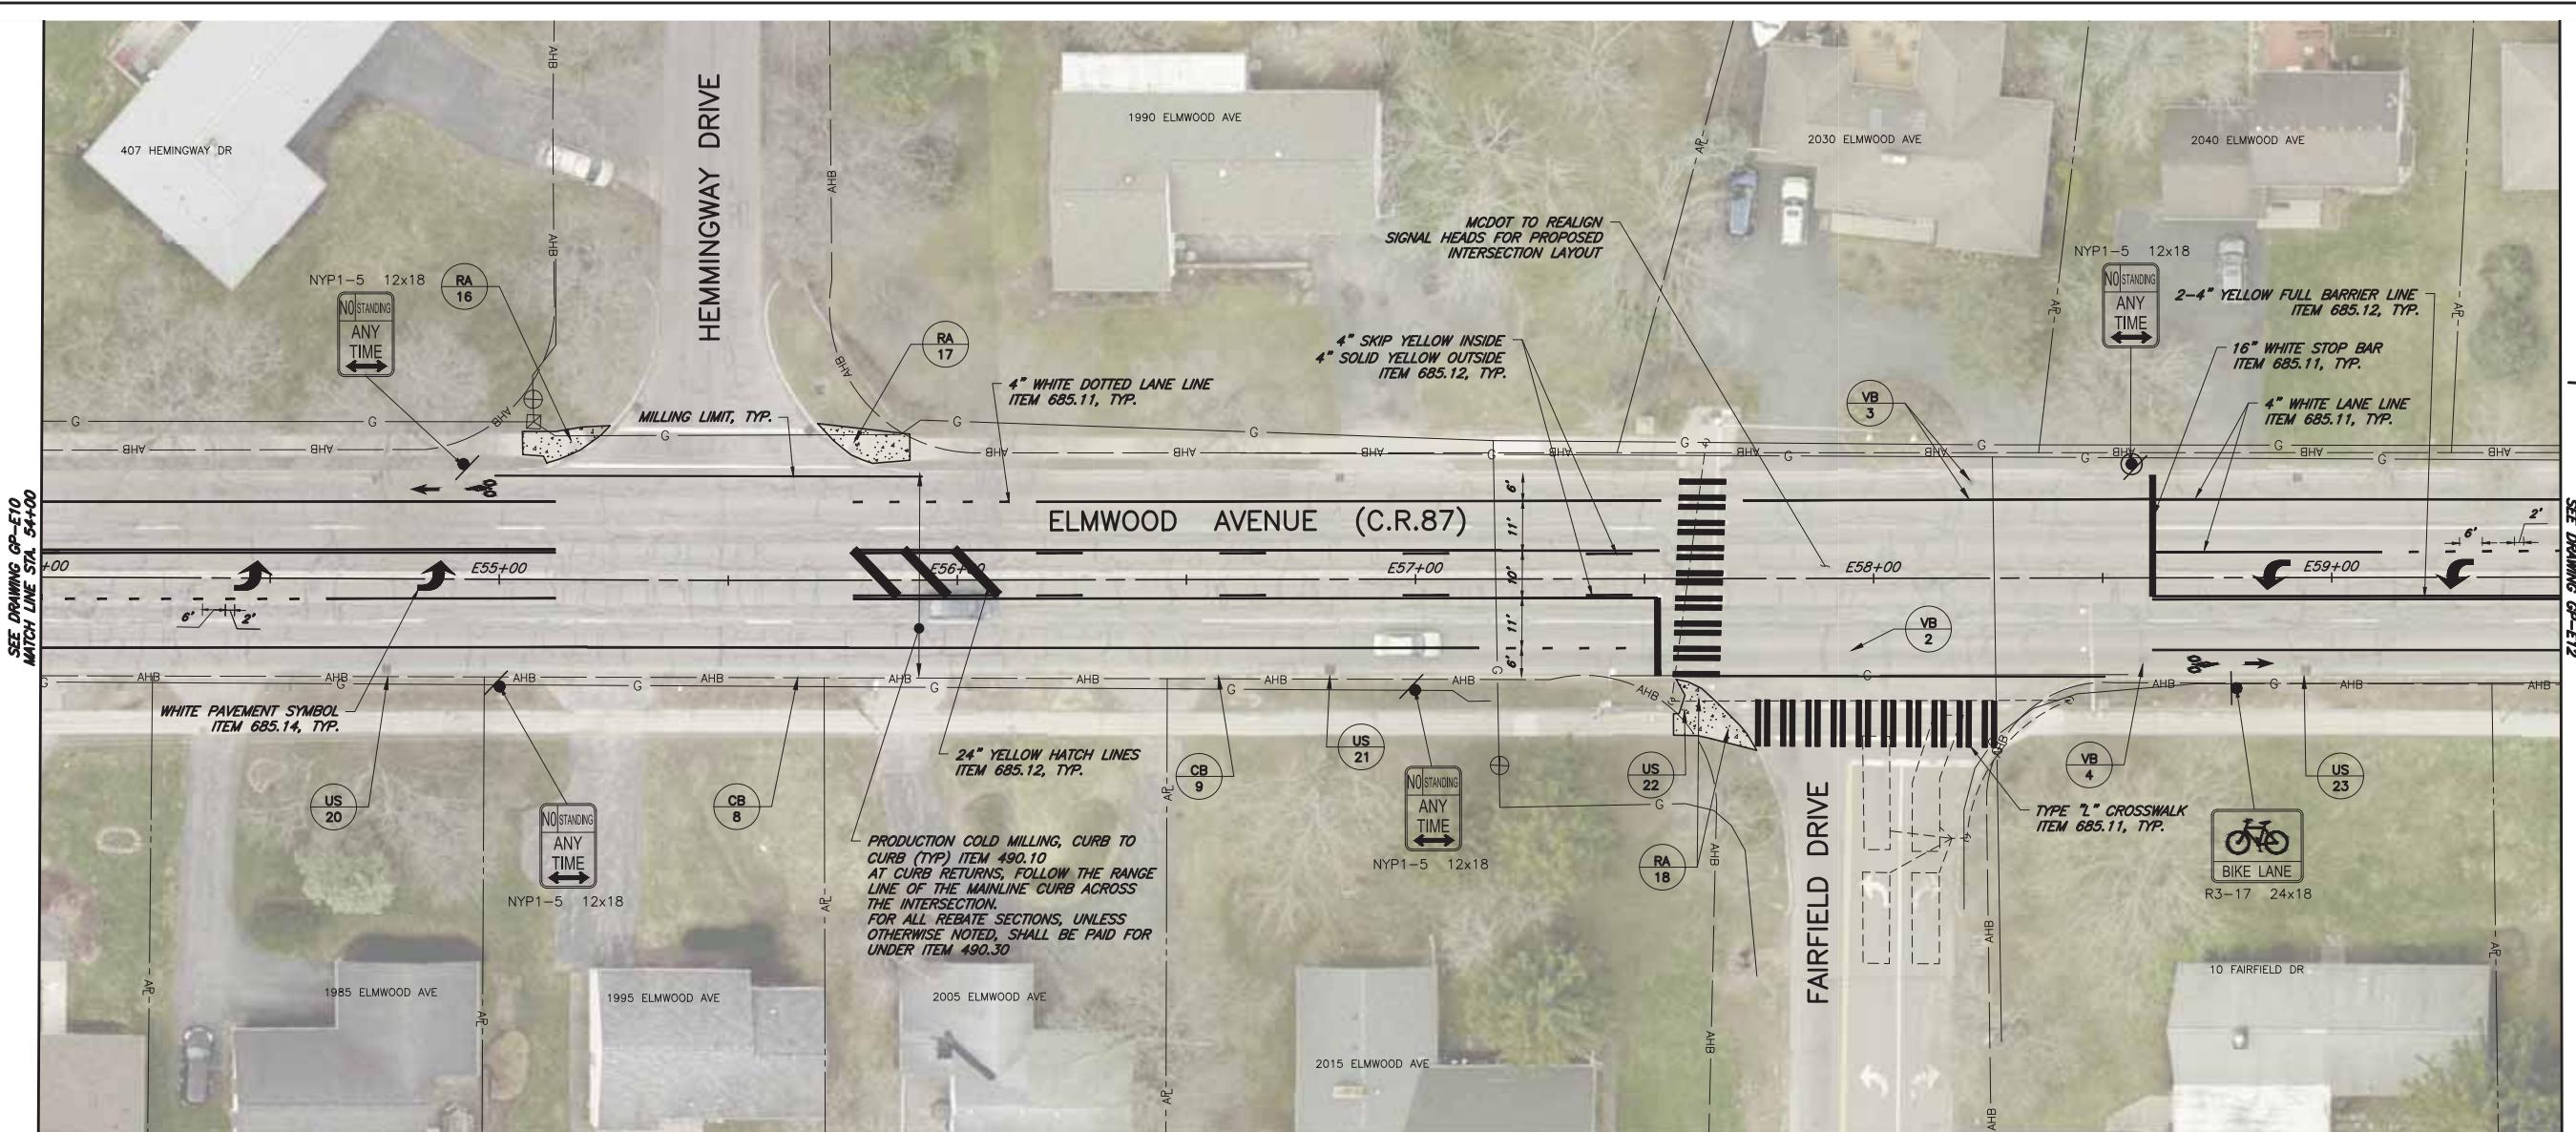

CALLOUT LEGEND

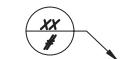

- TABLE LINE ITEM
XX - RA=ADA ramp table
VB=ADJUST EXISTING VALVE BOX TABLE
US=UTILITIES TABLE
CB=CURB TABLE
SW=SIDEWALK TABLE
PR=PAVEMENT RECONSTRUCTION TABLE
RB=SIDE STREET REBATE TABLE

TRAFFIC SIGNAGE LEGEND



**NEW SIGN (WITH MUTCD SIGN
DESIGNATION AND SIZE) TO BE
INSTALLED BY OTHERS**




NEW SIGN ON POST TO BE
INSTALLED BY OTHERS


NEW SIGN ON POST WITH V-LOCK
TO BE INSTALLED BY CONTRACTOR
SIGNS TO BE INSTALLED BY OWNER

SITE PLAN | LEGEND


ALL NO STANDING ANY TIME SIGNS MUST BE ORIENTED
45° TOWARDS THE TRAVELING PUBLIC

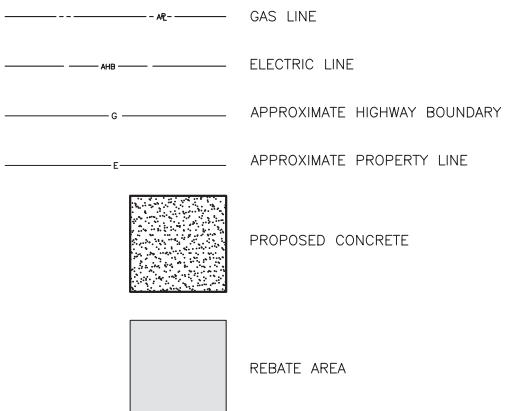

STRIPING AND SIGNAGE PLANS REVISED
FOR DENOTATION OF BIKE LANES

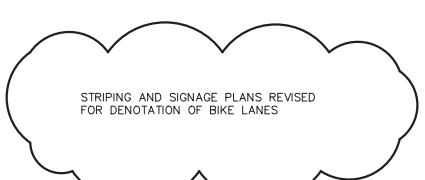

PROJECT NAME MCDOT HIGHWA LIMITS	ELMWOOD AVEN TOWN	TOWN OF BRIGH CAPITAL PROJECT NO. 1057-02
GENERAL PLAN		
SCALE: AS SHOWN		
DATE ISSUED: 4/17/23		
DRAWING NO. GP-E11	44	5

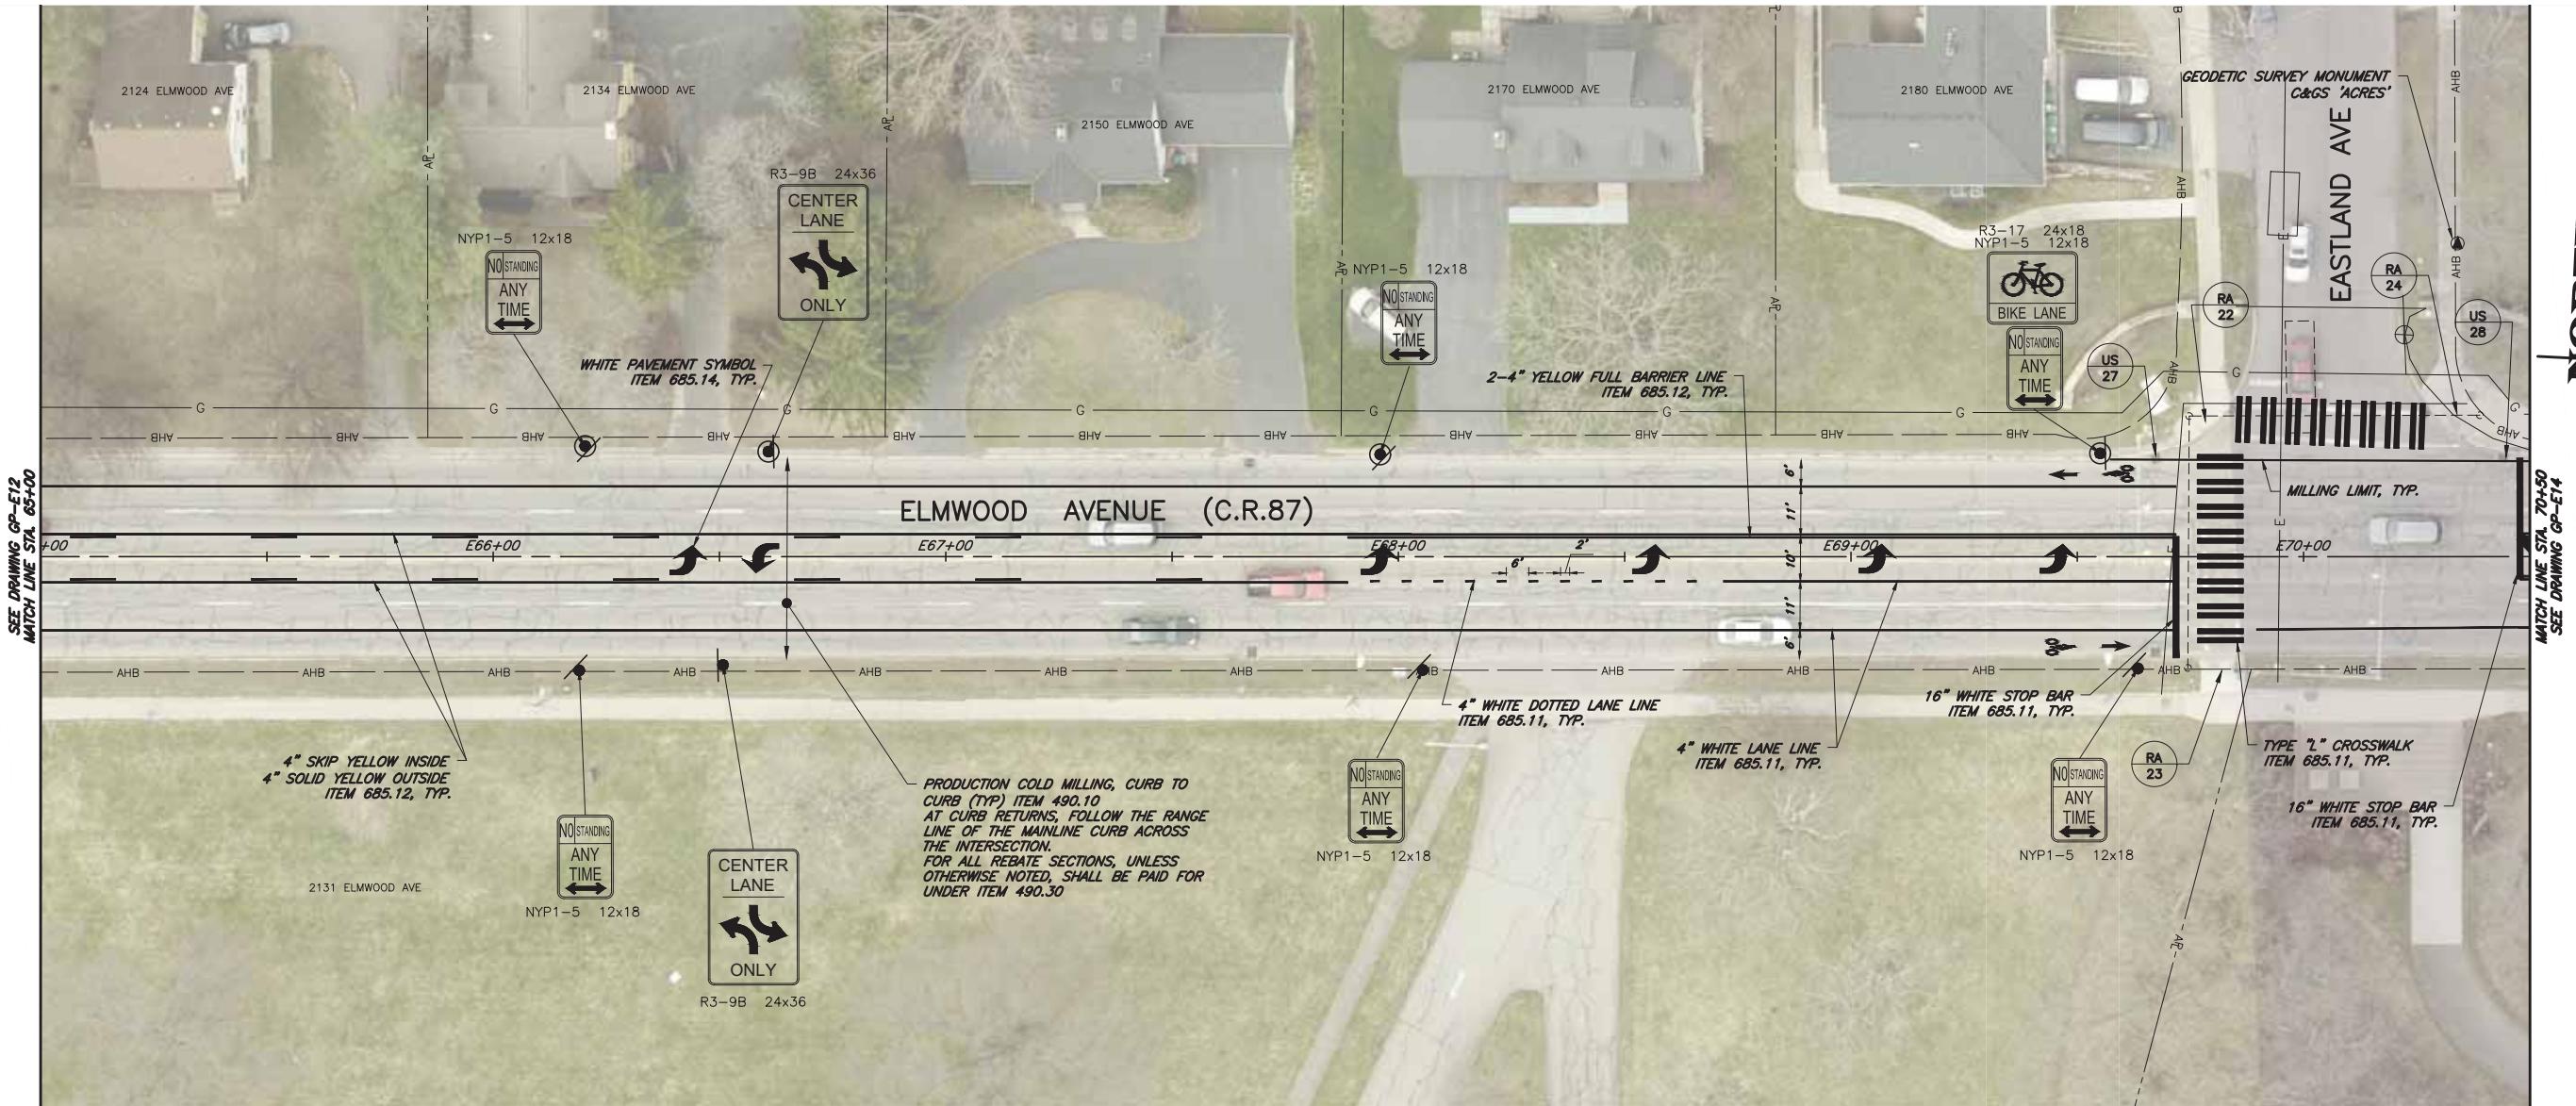

CALLOUT LEGEND

- XX - TABLE LINE ITEM
- RA=ADA ramp table
- VB=ADJUST EXISTING VALAVE BOX TABLE
- US=UTILITES TABLE
- CB=CURB TABLE
- SW=SIDEWALK TABLE
- PR=PAVEMENT RECONSTRUCTION TABLE
- RB=SIDE STREET REBATE TABLE

TRAFFIC SIGNAGE LEGEND

- SP - NEW SIGN (WITH MUTCD SIGN DESIGNATION AND SIZE) TO BE INSTALLED BY OTHERS
- SP - NEW SIGN ON POST TO BE INSTALLED BY OTHERS
- SP/SS - NEW SIGN ON POST WITH V-LOC TO BE INSTALLED BY CONTRACTOR
- SIGN TO BE INSTALLED BY OTHERS

SITE PLAN LEGEND

- AL - GAS LINE
- AHB - ELECTRIC LINE
- G - APPROXIMATE HIGHWAY BOUNDARY
- E - APPROXIMATE PROPERTY LINE
- PROPOSED CONCRETE
- REBATE AREA

ALL NO STANDING ANY TIME SIGNS MUST BE ORIENTED 45° TOWARDS THE TRAVELING PUBLIC

STRIPING AND SIGNAGE PLANS REVISED FOR DENOTATION OF BIKE LANES

THE CONTRACTOR'S ATTENTION IS DIRECTED TO LOCAL LAW NO. 6 OF 2019 REGARDING LIABILITY INCURRED THROUGH DISTURBANCE OR DESTRUCTION OF GEODETIC SURVEY MONUMENTS. THE CONTRACTOR SHALL LOCATE, MARK, BARRICADE, SAFEGUARD AND PRESERVE ALL SURVEY CONTROL MONUMENTS AND RIGHT OF WAY MONUMENTS IN THE AREAS OF CONSTRUCTION. FOR DESCRIPTIVE AND SURVEY DATA ON GEODETIC SURVEY MONUMENTS, CONTACT GREGORY BLY, P.L.S., COUNTY SURVEYOR, MONROE COUNTY SURVEYOR'S OFFICE AT 585-753-1156 OR GREGORYBLY@MONROECOUNTY.GOV. UNLESS MARKED AS TO BE REPLACED IN THE CONTRACT DOCUMENTS, ANY GEODETIC MONUMENTS THAT ARE DISTURBED OR DESTROYED BY THE CONTRACTOR DURING CONSTRUCTION ARE TO BE REPLACED AND CERTIFIED BY A N.Y.S. LICENSED SURVEYOR AT THE CONTRACTOR'S EXPENSE MEETING THE REQUIREMENTS OF ITEM 625.010000MO SPECIFICATIONS.

0 20 40
SCALE: AS SHOWN
DATE ISSUED: 4/17/23
DRAWING NO. 46
CONFORMED PLANS
GP-E13
53

PROJECT NAME	MCDOOT HIGHWAY MAINTENANCE	COUNTY ROAD	87
LIMITS			
ELMWOOD AVENUE			
TOWN			
TOWN OF BRIGHTON			
CAPITAL PROJECT NO.	MARATHON PROJECT NO.		
1957.02	1499-22		
GENERAL PLAN			
SCALE: AS SHOWN			
DATE ISSUED: 4/17/23			
DRAWING NO. 46			
CONFORMED PLANS GP-E13			
53			



ROBERT P. BRINGLEY

14/7/23

STRIPPING AND SIGNS

REVISION

NO DATE BY:

RAJ

DRAWN BY:

ATRJT


PROJECT MANAGER:

RJT

UNAUTHORIZED ALTERATION OR ADDITION TO THIS DRAWING

IS A VIOLATION OF THE NEW YORK STATE EDUCATION LAW

ARTICLE 145, SECTION 229

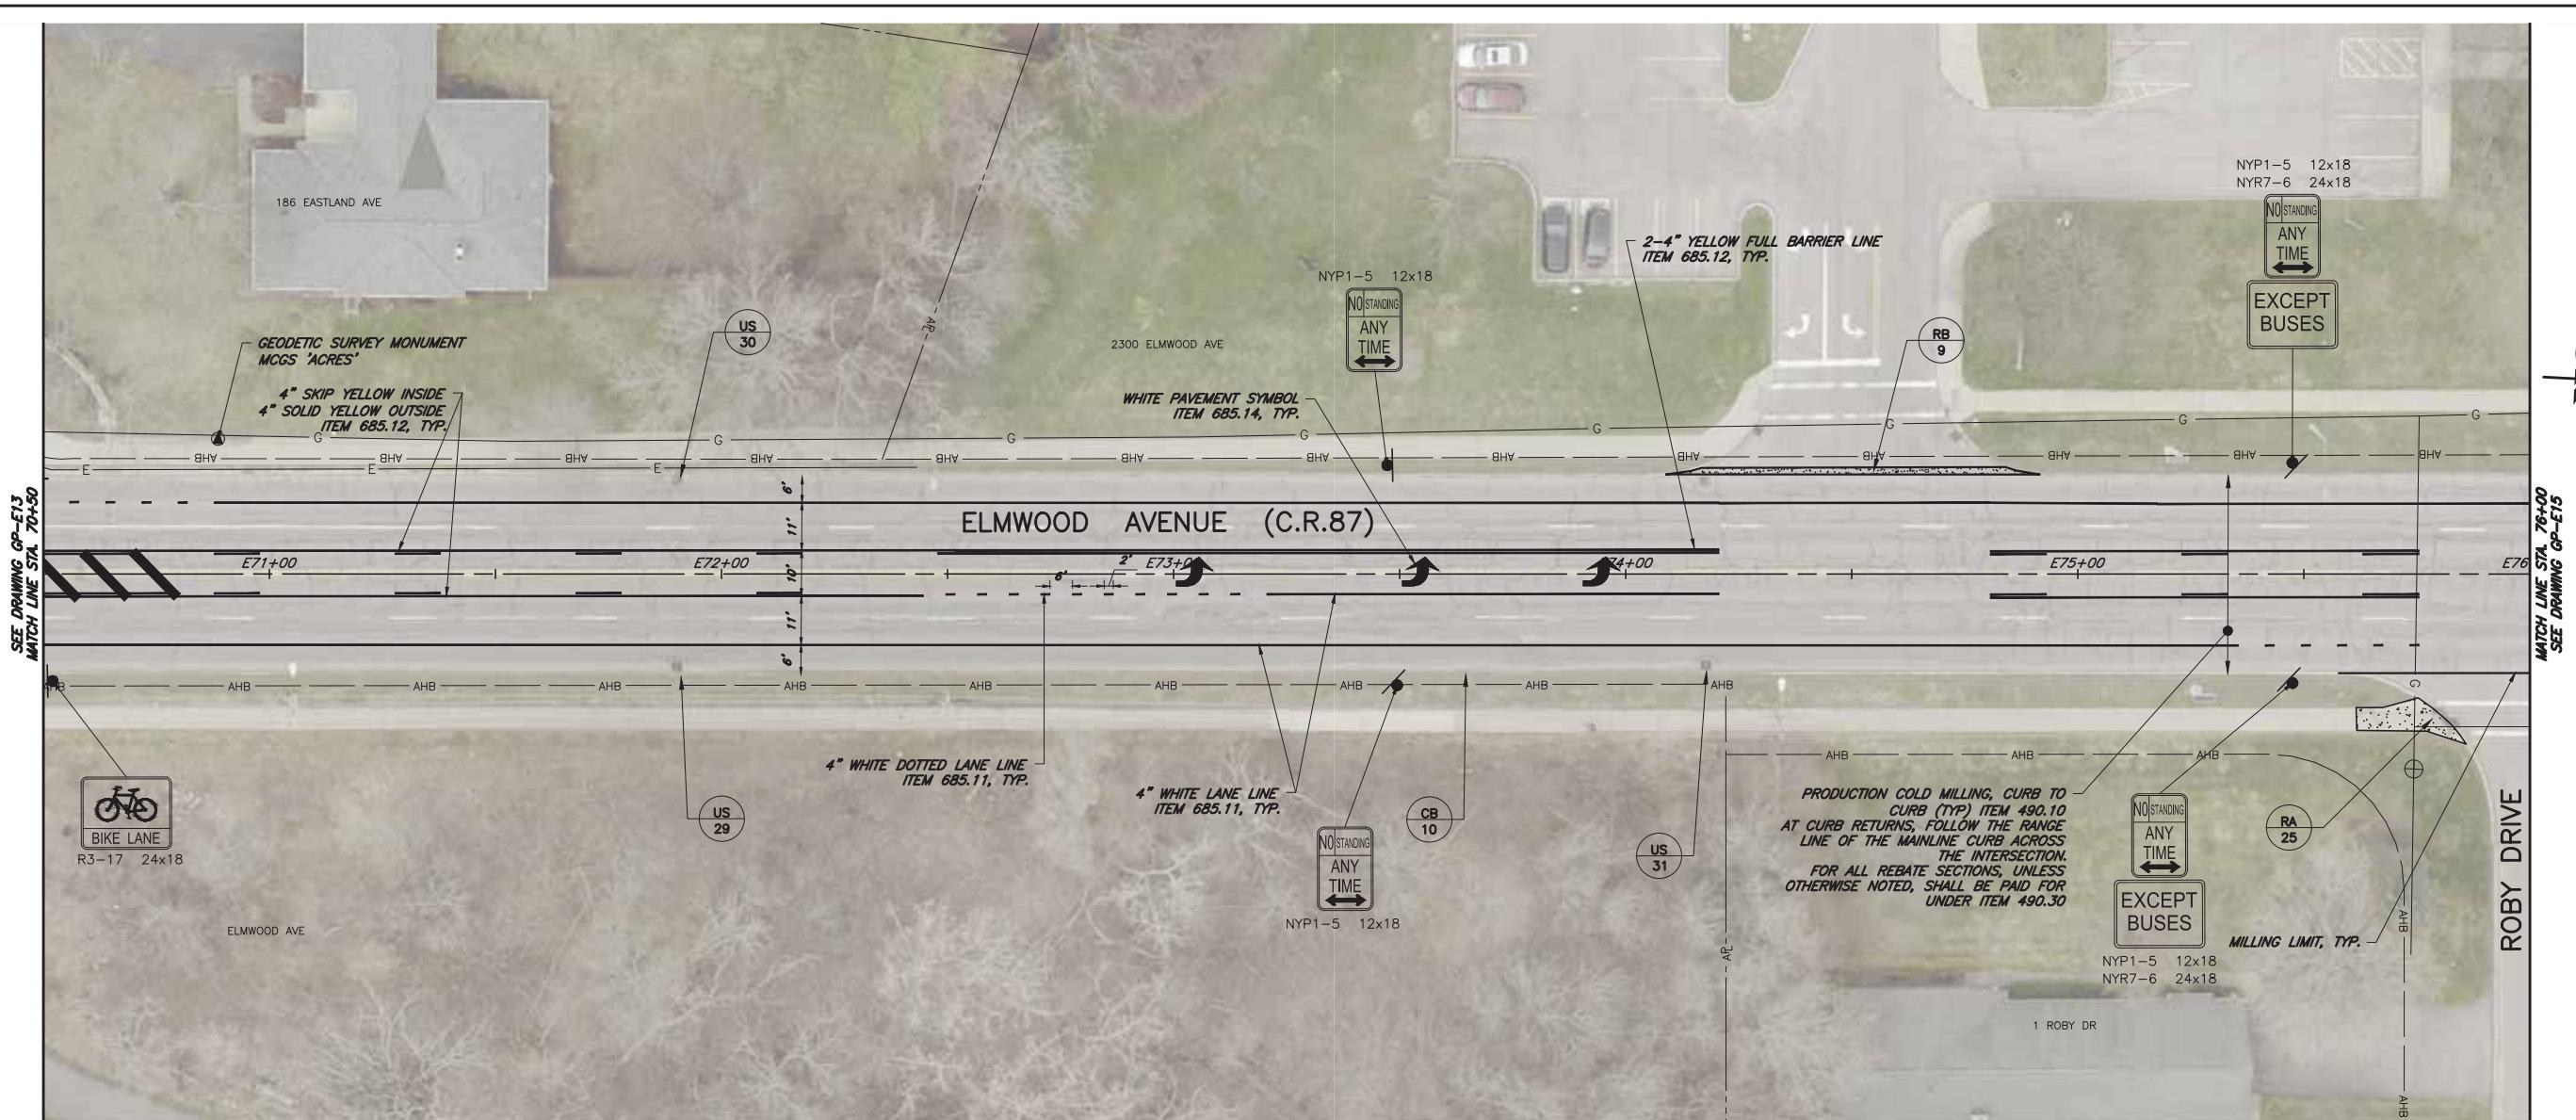

CALLOUT LEGEND



- TABLE LINE ITEM
XX - RA=ADA ramp table
VB=ADJUST EXISTING VALAVE BOX TABLE
US=UTILITES TABLE
CB=CURB TABLE
SW=SIDEWALK TABLE
PR=PAVEMENT RECONSTRUCTION TABLE
RB=S-SIDE STREET REBATE TABLE

TRAFFIC SIGNAGE LEGEND




NEW SIGN (WITH MUTCD SIGN
DESIGNATION AND SIZE) TO BE
INSTALLED BY OTHERS



NEW SIGN ON POST TO BE
INSTALLED BY OTHERS


SITE PLAN LEGEND

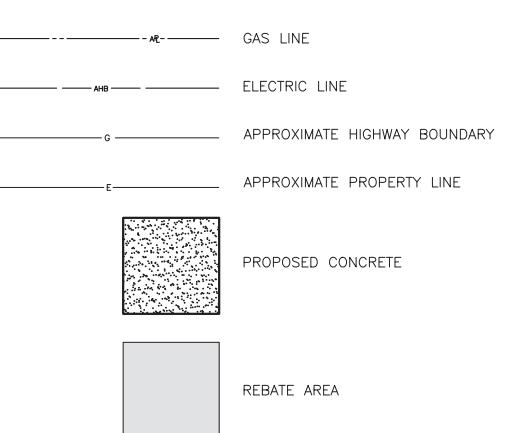


ALL NO STANDING ANY TIME SIGNS MUST BE ORIENTED
45° TOWARDS THE TRAVELING PUBLIC

THE CONTRACTOR'S ATTENTION IS DIRECTED TO LOCAL LAW NO. 6 OF 2019
REGARDING LIABILITY INCURRED THROUGH DISTURBANCE OR DESTRUCTION OF
GEODETIC SURVEY MONUMENTS. THE CONTRACTOR SHALL LOCATE, MARK,
ARRIcade, SAFEGUARD AND PRESERVE ALL SURVEY CONTROL MONUMENTS AND
RIGHT OF WAY MONUMENTS IN THE AREAS OF CONSTRUCTION. FOR
DESCRIPTIVE AND SURVEY DATA ON GEODETIC SURVEY MONUMENTS, CONTACT
GREGORY BLY, P.L.S., COUNTY SURVEYOR, MONROE COUNTY SURVEYOR'S
OFFICE AT 585-753-1156 OR GREGORYBLY@MONROECOUNTY.GOV. UNLESS
MARKED AS TO BE REPLACED IN THE CONTRACT DOCUMENTS, ANY GEODETIC
MONUMENTS THAT ARE DISTURBED OR DESTROYED BY THE CONTRACTOR DURING
CONSTRUCTION ARE TO BE REPLACED AND CERTIFIED BY A N.Y.S. LICENSED
SURVEYOR AT THE CONTRACTOR'S EXPENSE MEETING THE REQUIREMENTS OF
N.Y.S. 625.010000MO SPECIFICATIONS.

MARKING AND SIGNAGE PLANS REVISED NOTATION OF BIKE LANES

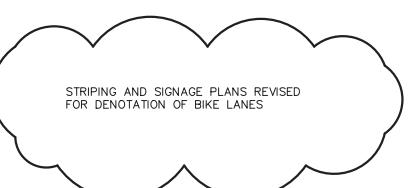

GENERAL PLAN	
SCALE: AS SHOWN	
DATE ISSUED: 4/17/23	
DRAWING NO.	47
GP-F14	53
PROJECT NAME MDOT HIGHWAY MAINTENANCE	
COUNTY ROAD	87
LIMITS	
ELMWOOD AVENUE	
TOWN	
TOWN OF BRIGHTON	
CAPITAL PROJECT NO.	1499-22
1957.02	
DEPARTMENT OF TRANSPORTATION	
50 WEST MAIN STREET, SUITE 6100 ROCHESTER, NEW YORK 14614-1231	
UNAUTHORIZED ALTERATION OR ADDITION TO THIS DRAWING IS A VIOLATION OF THE NEW YORK STATE EDUCATION LAW ARTICLE 46, SECTION 229	
PROJECT MANAGER:	DRAWN BY: RJT
AT/RJT	
MARATHON ENGINEERING	
39 CASCADE DRIVE ROCHESTER, NY 14614 PHONE 585-458-7770 www.marathoneng.com	
ROBERT P. BRINGLEY	
REVISION	
1 4/17/23 AT STRIPPING AND SIGNS	

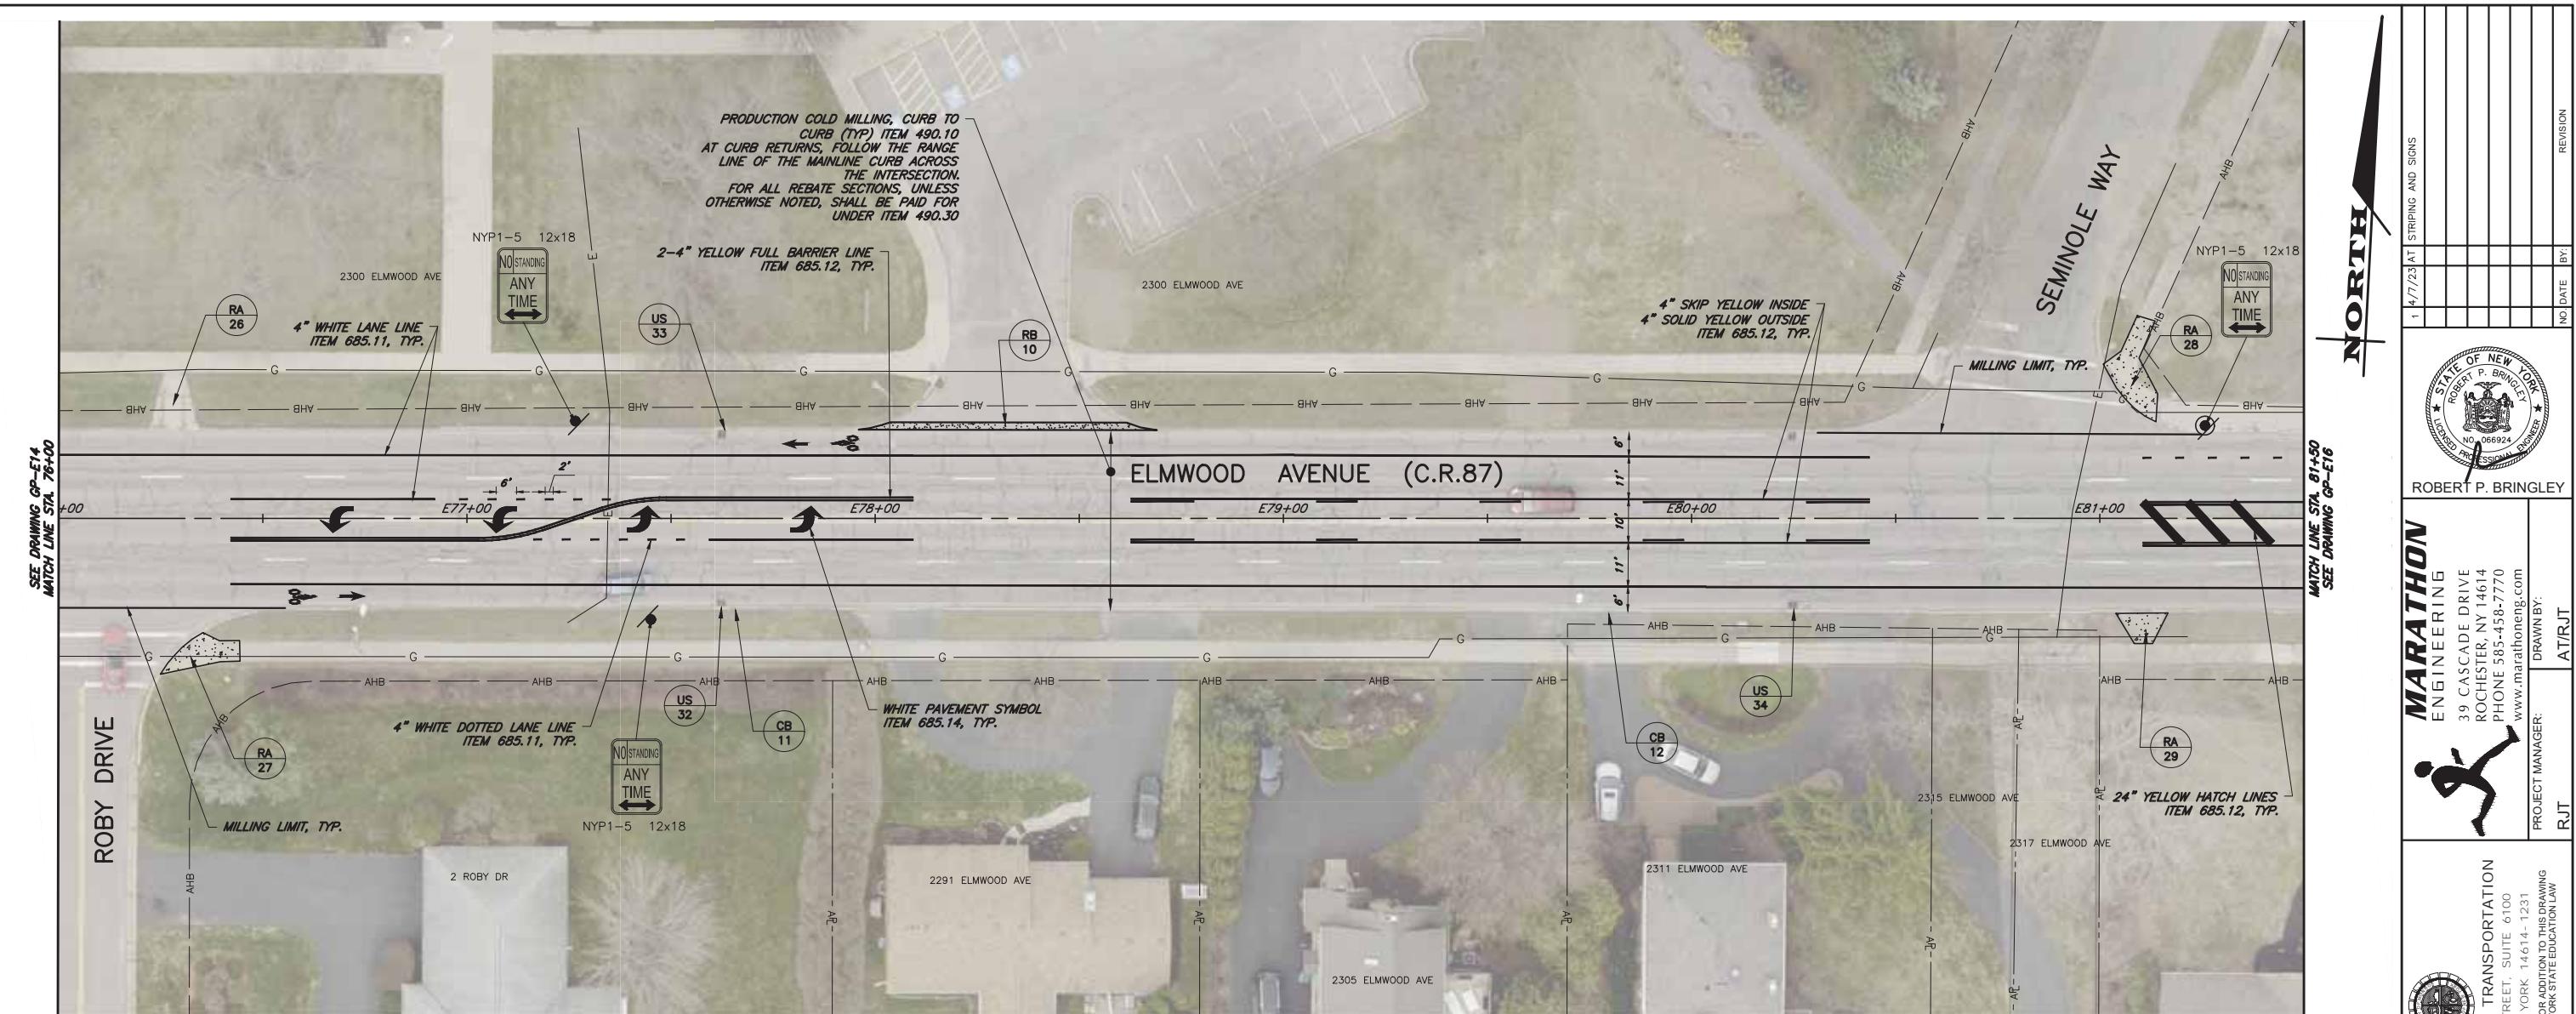

CALLOUT LEGEND


- XX - TABLE LINE ITEM
- RA=ADA ramp table
- VB=ADJUST EXISTING VALVE BOX TABLE
- US=UTILITIES TABLE
- CB=CURB TABLE
- SW=SIDEWALK TABLE
- PR=PAVEMENT RECONSTRUCTION TABLE
- RB=SIDE STREET REBATE TABLE

TRAFFIC SIGNAGE LEGEND

- SP - NEW SIGN (WITH MUTCD SIGN DESIGNATION AND SIZE) TO BE INSTALLED BY OTHERS
- SP - NEW SIGN ON POST TO BE INSTALLED BY OTHERS
- SP/SS - NEW SIGN ON POST WITH V-LOC TO BE INSTALLED BY CONTRACTOR
- SIGN TO BE INSTALLED BY OTHERS

SITE PLAN LEGEND

ALL NO STANDING ANY TIME SIGNS MUST BE ORIENTED 45° TOWARDS THE TRAVELING PUBLIC

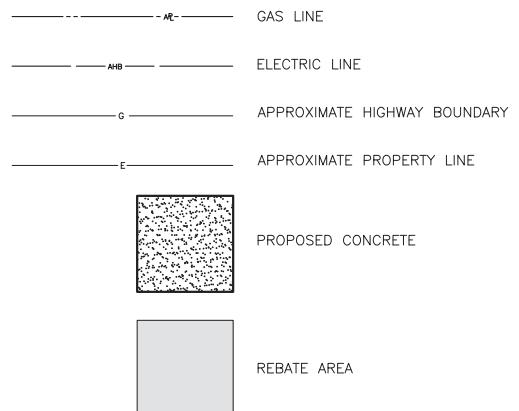

STRIPPING AND SIGNAGE PLANS REVISED
FOR DENOTATION OF BIKE LANES


0 20 40
SCALE: AS SHOWN

DATE ISSUED: 4/17/23
DRAWING NO. 48
GP-E15
CONFORMED PLANS
53



DEPARTMENT OF TRANSPORTATION
50 WEST MAIN STREET, SUITE 6100
ROCHESTER, NEW YORK 14614-1231
UNAUTHORIZED ALTERATION OR ADDITION TO THIS DRAWING
IS A VIOLATION OF THE NEW YORK STATE EDUCATION LAW
ARTICLE 145, SECTION 1209

PROJECT NAME MCDOT HIGHWAY MAINTENANCE LIMITS ELMWOOD AVENUE TOWN TOWN OF BRIGHTON CAPITAL PROJECT NO. 1957.02	COUNTY ROAD 87	DEPARTMENT OF TRANSPORTATION 50 WEST MAIN STREET, SUITE 6100 ROCHESTER, NEW YORK 14614-1231
PROJECT NAME MCDOT HIGHWAY MAINTENANCE LIMITS ELMWOOD AVENUE TOWN TOWN OF BRIGHTON CAPITAL PROJECT NO. 1499-22	PROJECT NO. 1499-22	GENERAL PLAN
		SCALE: AS SHOWN
		DATE ISSUED: 4/17/23
		DRAWING NO. 48 GP-E15
		CONFORMED PLANS 53

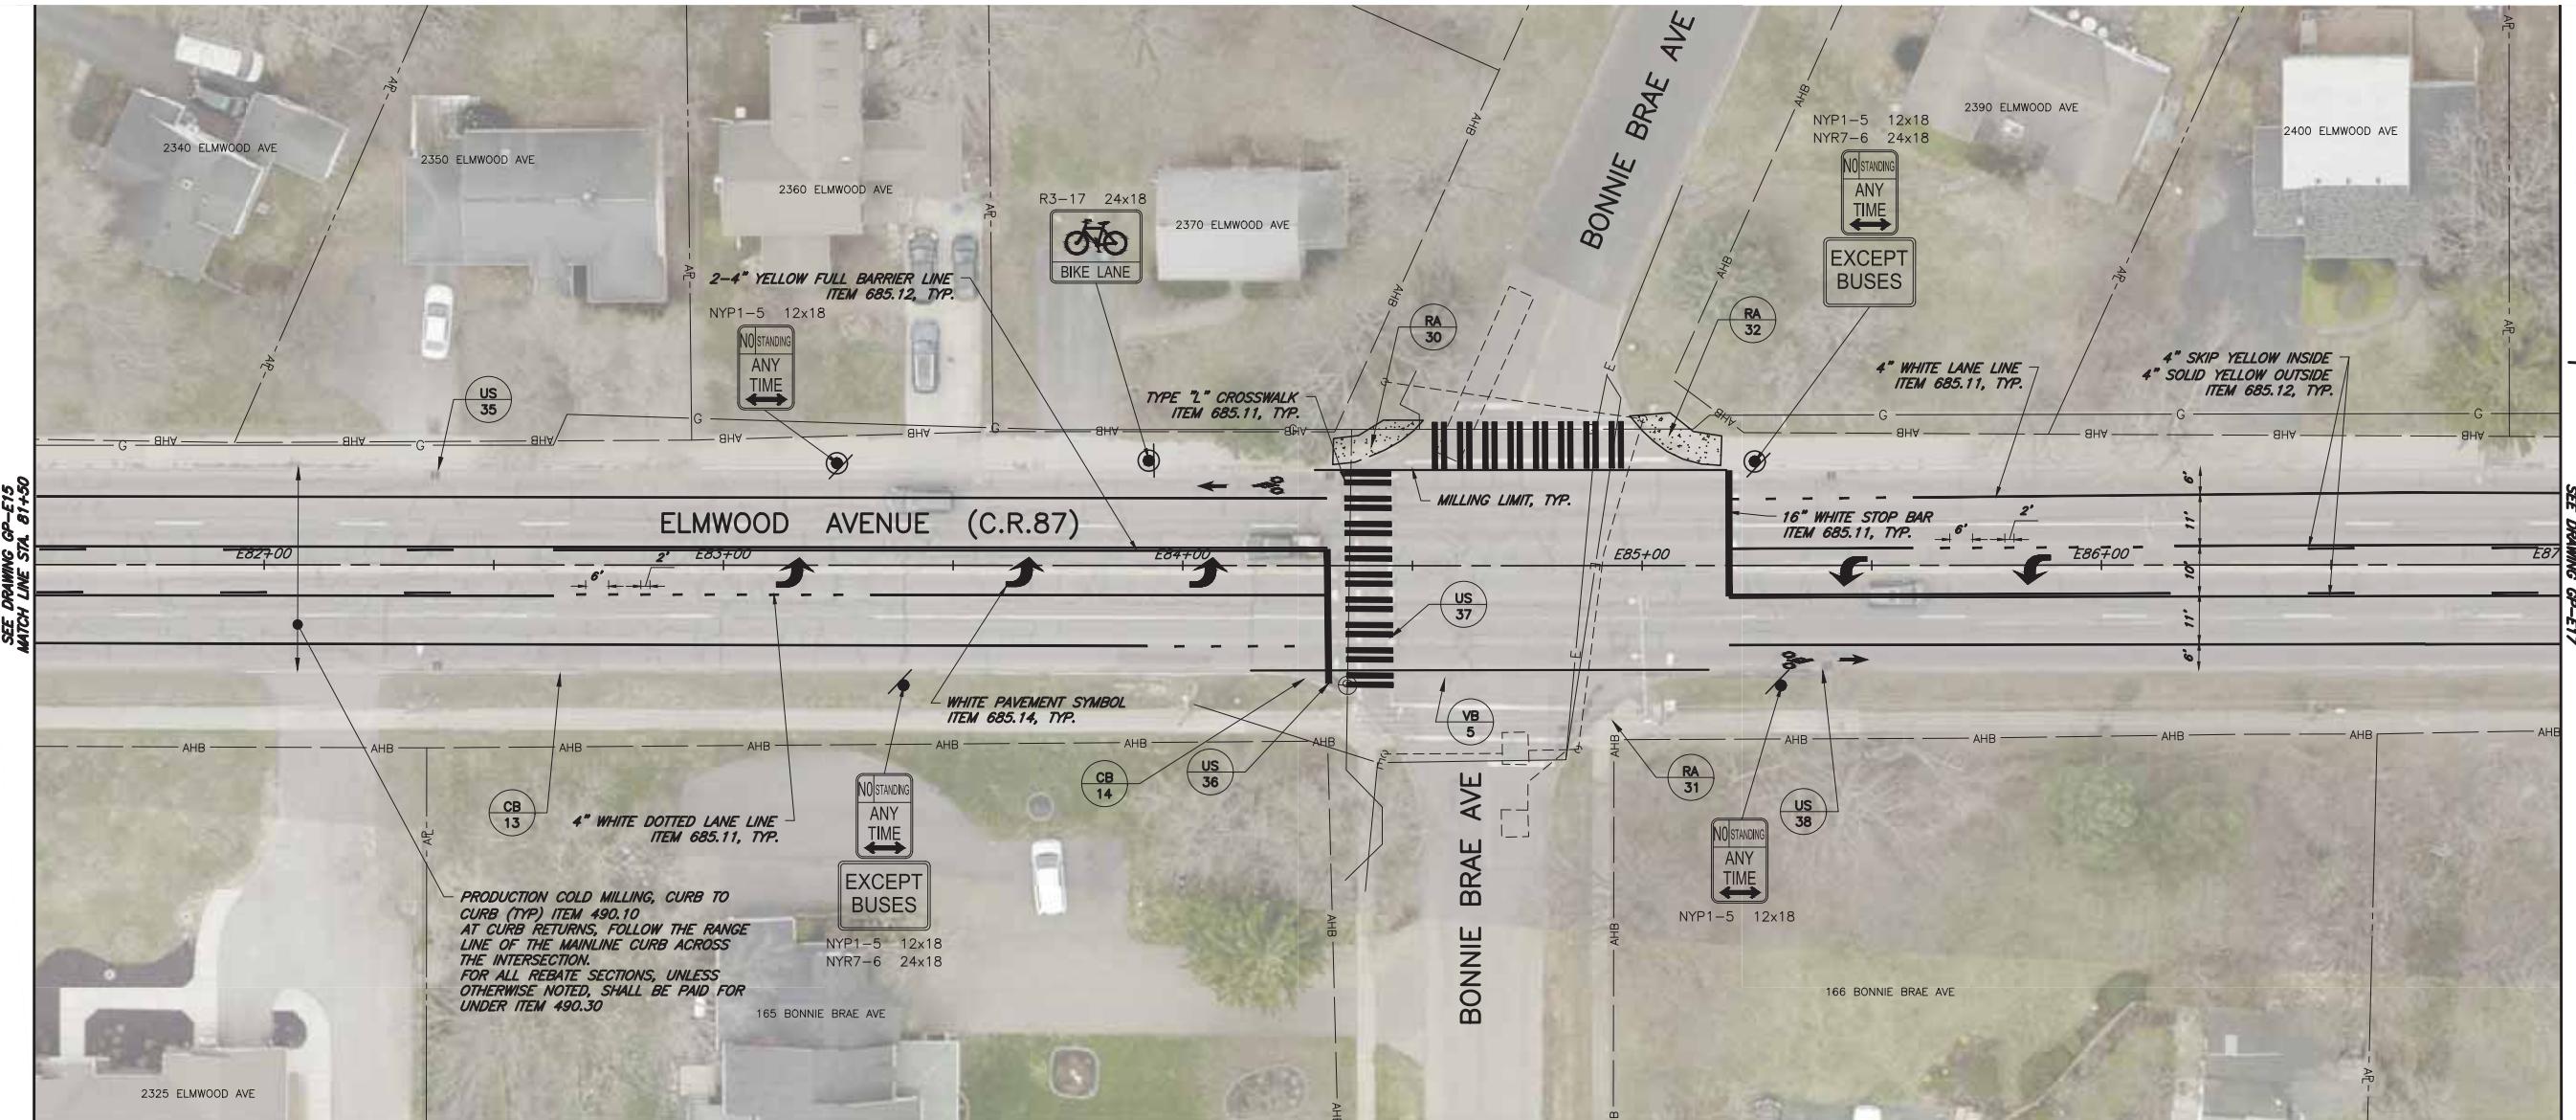

CALLOUT LEGEND

- XX - TABLE LINE ITEM
- # - RA=ADA ramp table
- VB=ADJUST EXISTING VALAVE BOX TABLE
- US=UTILITES TABLE
- CB=CURB TABLE
- SW=SIDEWALK TABLE
- PR=PAVEMENT RECONSTRUCTION TABLE
- RB=SIDE STREET REBATE TABLE

TRAFFIC SIGNAGE LEGEND

- SP - NEW SIGN (WITH MUTCD SIGN DESIGNATION AND SIZE) TO BE INSTALLED BY OTHERS
- SP - NEW SIGN ON POST TO BE INSTALLED BY OTHERS
- SP/SS - NEW SIGN ON POST WITH V-LOC TO BE INSTALLED BY CONTRACTOR
- SP/SS - SIGN TO BE INSTALLED BY OTHERS

SITE PLAN LEGEND

- GAS LINE
- ELECTRIC LINE
- APPROXIMATE HIGHWAY BOUNDARY
- APPROXIMATE PROPERTY LINE
- ████████ PROPOSED CONCRETE
- ██████ REBATE AREA

ALL NO STANDING ANY TIME SIGNS MUST BE ORIENTED 45° TOWARDS THE TRAVELING PUBLIC

STRIPING AND SIGNAGE PLANS REVISED FOR DENOTATION OF BIKE LANES

0 20 40
SCALE: AS SHOWN

DATE ISSUED: 4/17/23
DRAWING NO. 49
GP-E16
CONFORMED PLANS
53




ROBERT P. BRINGLEY

14/7/23 A1 STRIPING AND SIGNS

NO DATE BY: REVISION

MARATHON
ENGINEERING
39 CASCADE DRIVE
ROCHESTER, NY 14614
PHONE 585-458-7700
www.marathoneng.com
PROJECT MANAGER: DRAWN BY:
RJT ATRJT

DEPARTMENT OF TRANSPORTATION
50 WEST MAIN STREET, SUITE 6100
ROCHESTER, NEW YORK 14614-1231
UNAUTHORIZED ALTERATION OR ADDITION TO THIS DRAWING
IS A VIOLATION OF THE NEW YORK STATE EDUCATION LAW
ARTICLE 145, SECTION 1209

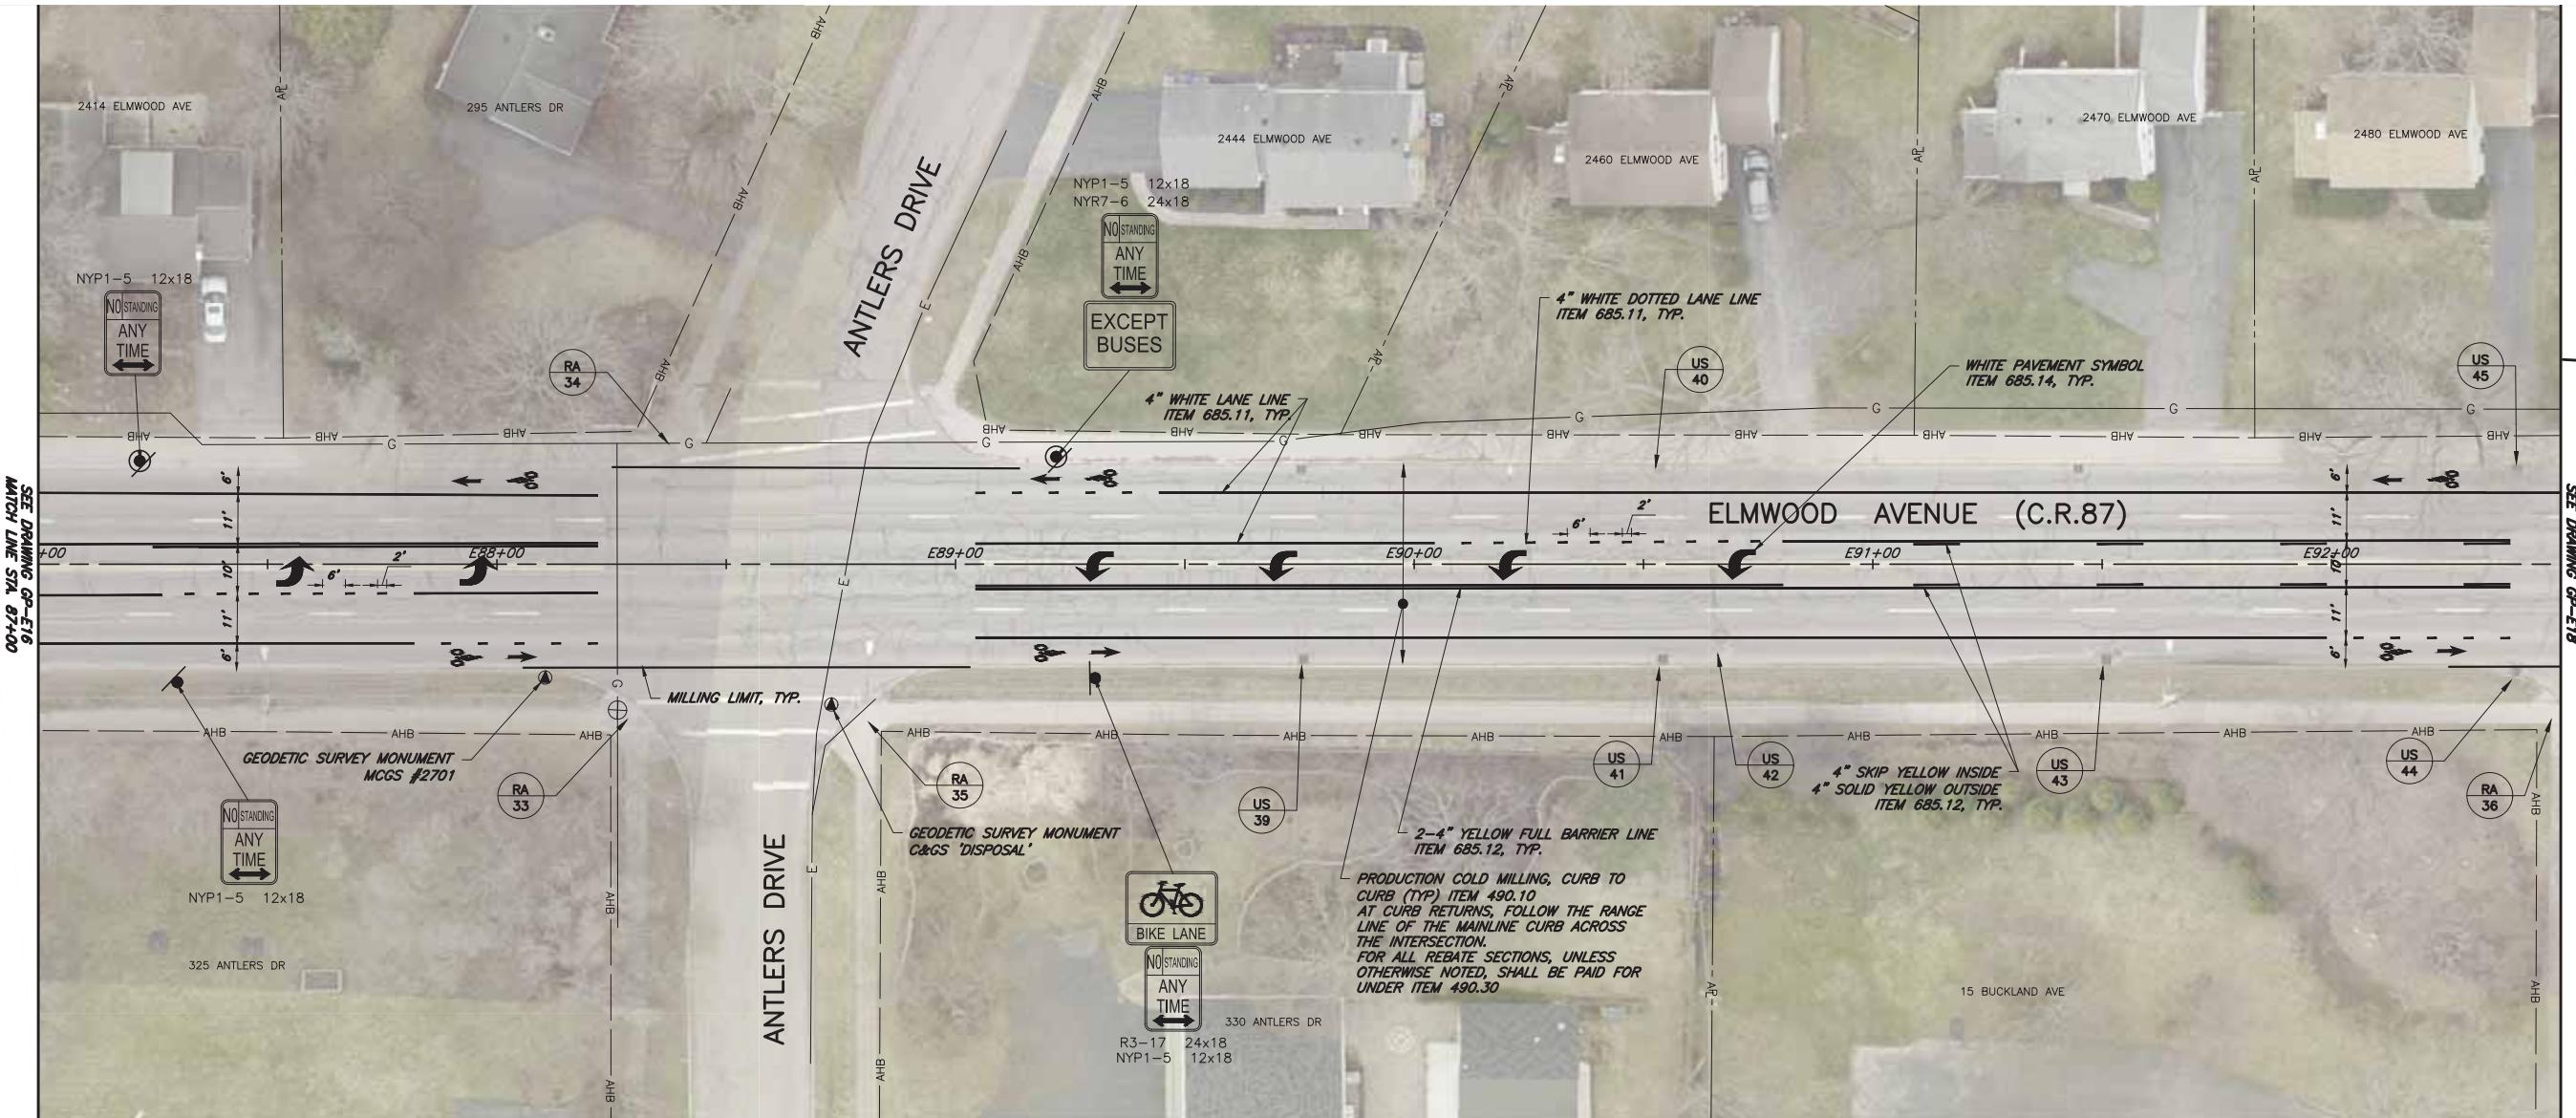

CALLOUT LEGEND

- # - TABLE LINE ITEM
- XX - RA=ADA ramp table
- VB=ADJUST EXISTING VALAVE BOX TABLE
- US=UTILITES TABLE
- CB=CURB TABLE
- SW=SIDEWALK TABLE
- PR=PAVEMENT RECONSTRUCTION TABLE
- RB=SIDE STREET REBATE TABLE


TRAFFIC SIGNAGE LEGEND

- SP - NEW SIGN (WITH MUTCD SIGN DESIGNATION AND SIZE) TO BE INSTALLED BY OTHERS
- SP - NEW SIGN ON POST TO BE INSTALLED BY OTHERS
- SP/SS - NEW SIGN ON POST WITH V-LOC TO BE INSTALLED BY CONTRACTOR
- SIGN TO BE INSTALLED BY OTHERS

SITE PLAN LEGEND

- AR - GAS LINE
- AHB - ELECTRIC LINE
- G - APPROXIMATE HIGHWAY BOUNDARY
- E - APPROXIMATE PROPERTY LINE
- PROPOSED CONCRETE
- REBATE AREA

ALL NO STANDING ANY TIME SIGNS MUST BE ORIENTED 45° TOWARDS THE TRAVELING PUBLIC

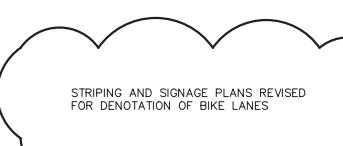

THE CONTRACTOR'S ATTENTION IS DIRECTED TO LOCAL LAW NO. 6 OF 2019 REGARDING LIABILITY INCURRED THROUGH DISTURBANCE OR DESTRUCTION OF GEODETIC SURVEY MONUMENTS. THE CONTRACTOR SHALL LOCATE, MARK, BARRICADE, SAFEGUARD AND PRESERVE ALL SURVEY CONTROL MONUMENTS AND RIGHT OF WAY MONUMENTS IN THE AREAS OF CONSTRUCTION. FOR DESCRIPTIVE AND SURVEY DATA ON GEODETIC SURVEY MONUMENTS, CONTACT GREGORY BLY, P.L.S., COUNTY SURVEYOR, MONROE COUNTY SURVEYOR'S OFFICE AT 585-753-1156 OR GREGORYBLY@MONROECOUNTY.GOV. UNLESS MARKED AS TO BE REPLACED IN THE CONTRACT DOCUMENTS, ANY GEODETIC MONUMENTS THAT ARE DISTURBED OR DESTROYED BY THE CONTRACTOR DURING CONSTRUCTION ARE TO BE REPLACED AND CERTIFIED BY A N.Y.S. LICENSED SURVEYOR AT THE CONTRACTOR'S EXPENSE MEETING THE REQUIREMENTS OF ITEM 625.010000MO SPECIFICATIONS.



SCALE: AS SHOWN

DATE ISSUED: 4/17/23

DRAWING NO. 50

CONFORMED PLANS




ROBERT P. BRINGLEY


14/7/23 AT STRIPING AND SIGNS

NO DATE BY:

REVISION

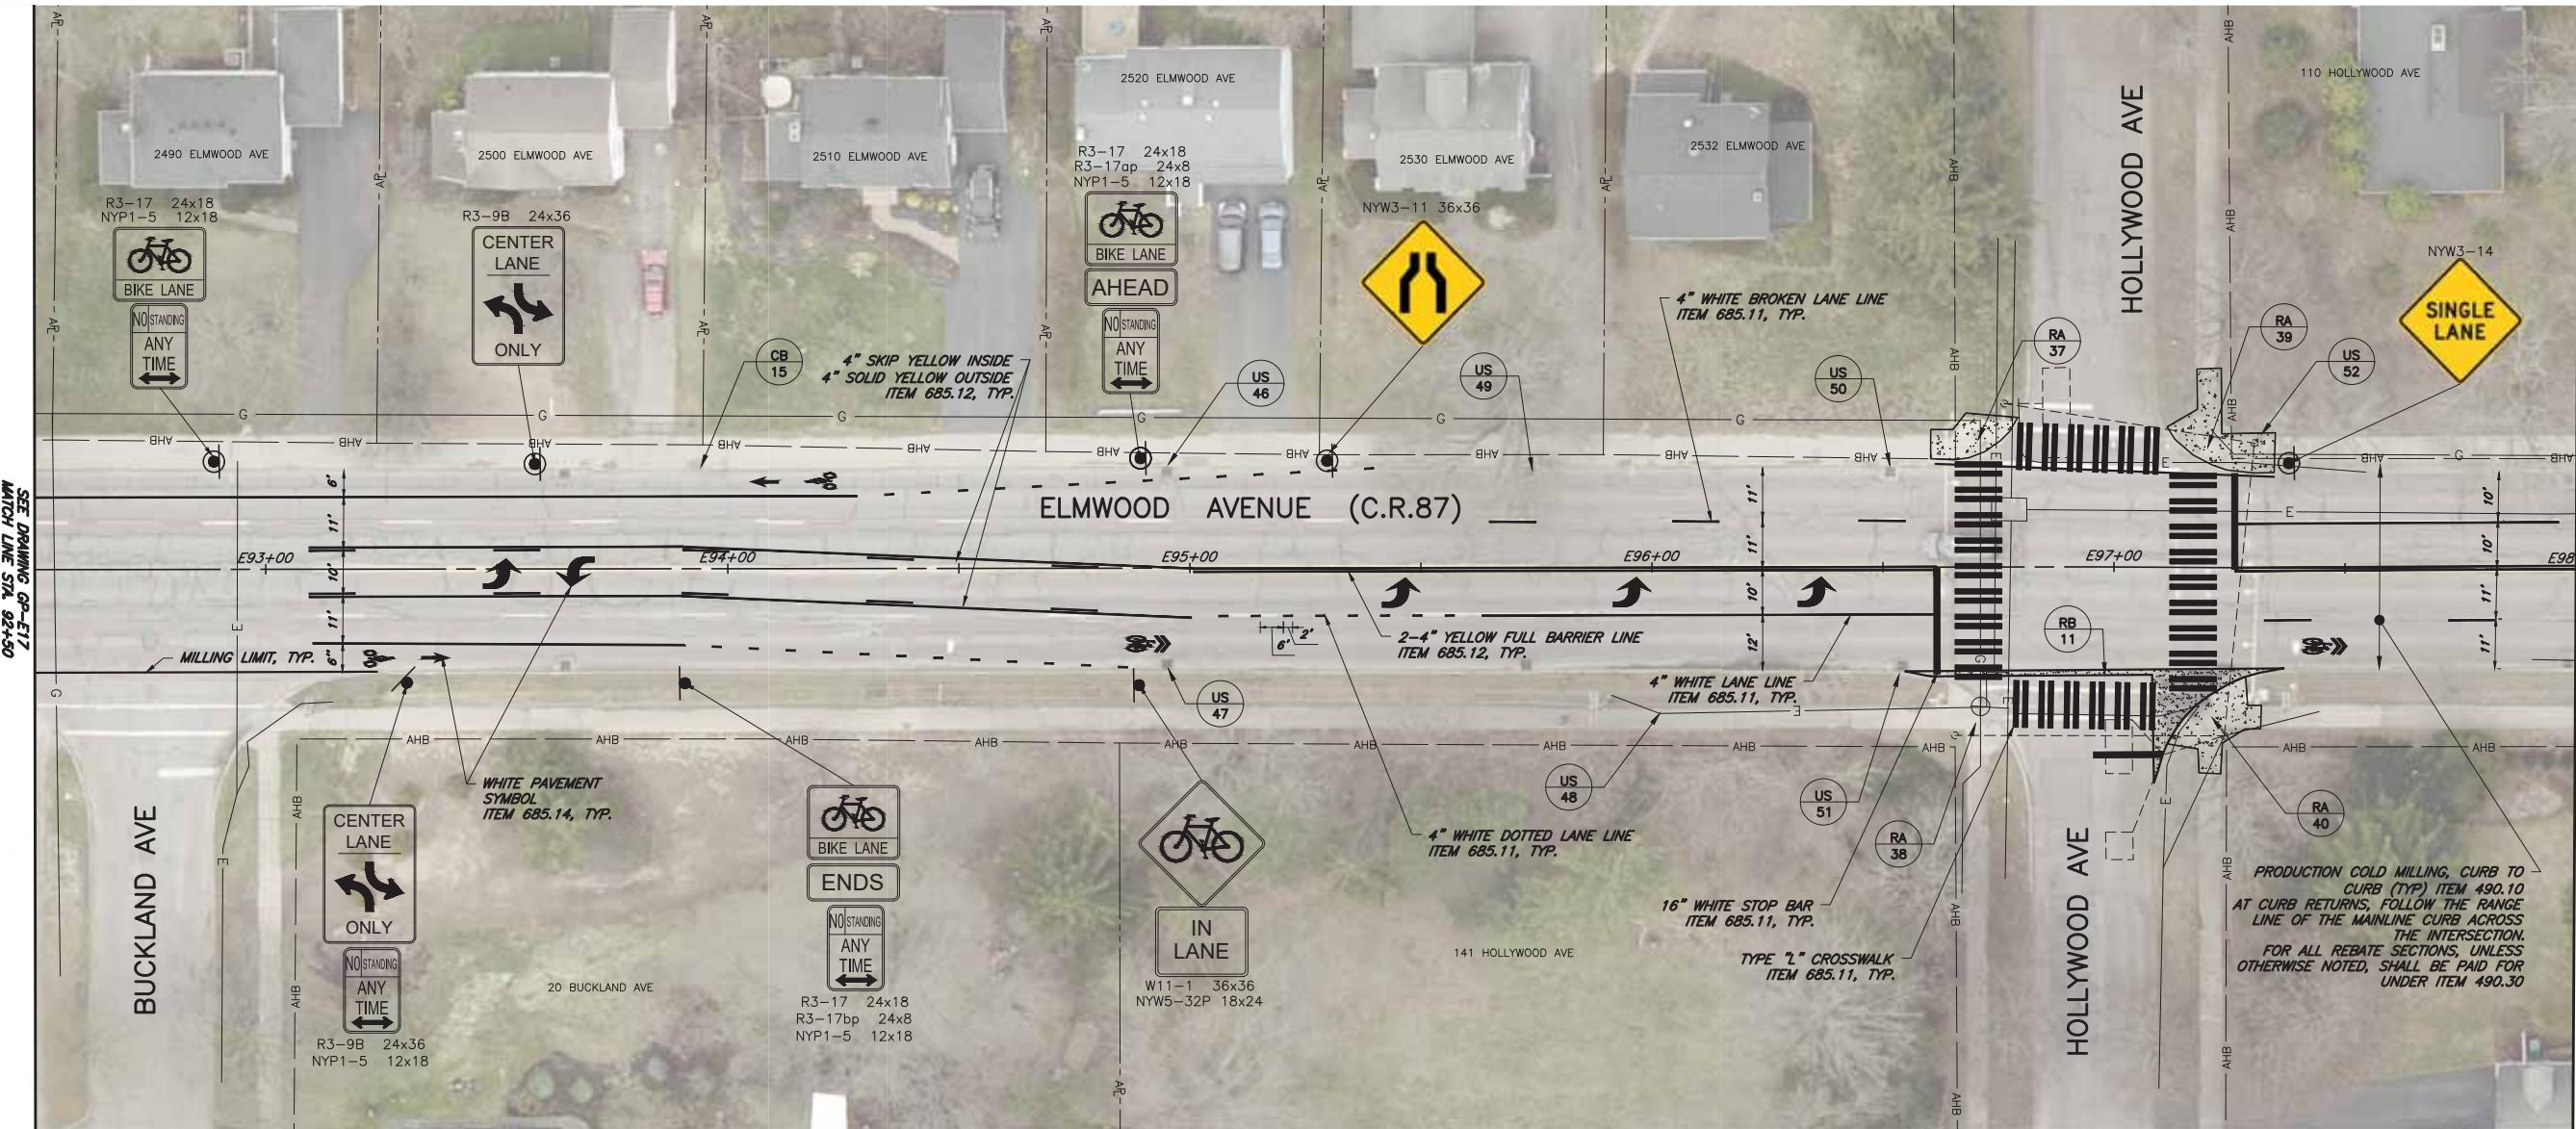

GENERAL PLAN	
PROJECT NAME	MDOT HIGHWAY MAINTENANCE
LIMITS	ELMWOOD AVENUE
TOWN	TOWN OF BRIGHTON
CAPITAL PROJECT NO.	1499-221
GENERAL PLAN	0 20 40
SCALE: AS SHOWN	
DATE ISSUED: 4/17/23	
DRAWING NO.	GP-E18
CONFORMED PLANS	51
	53

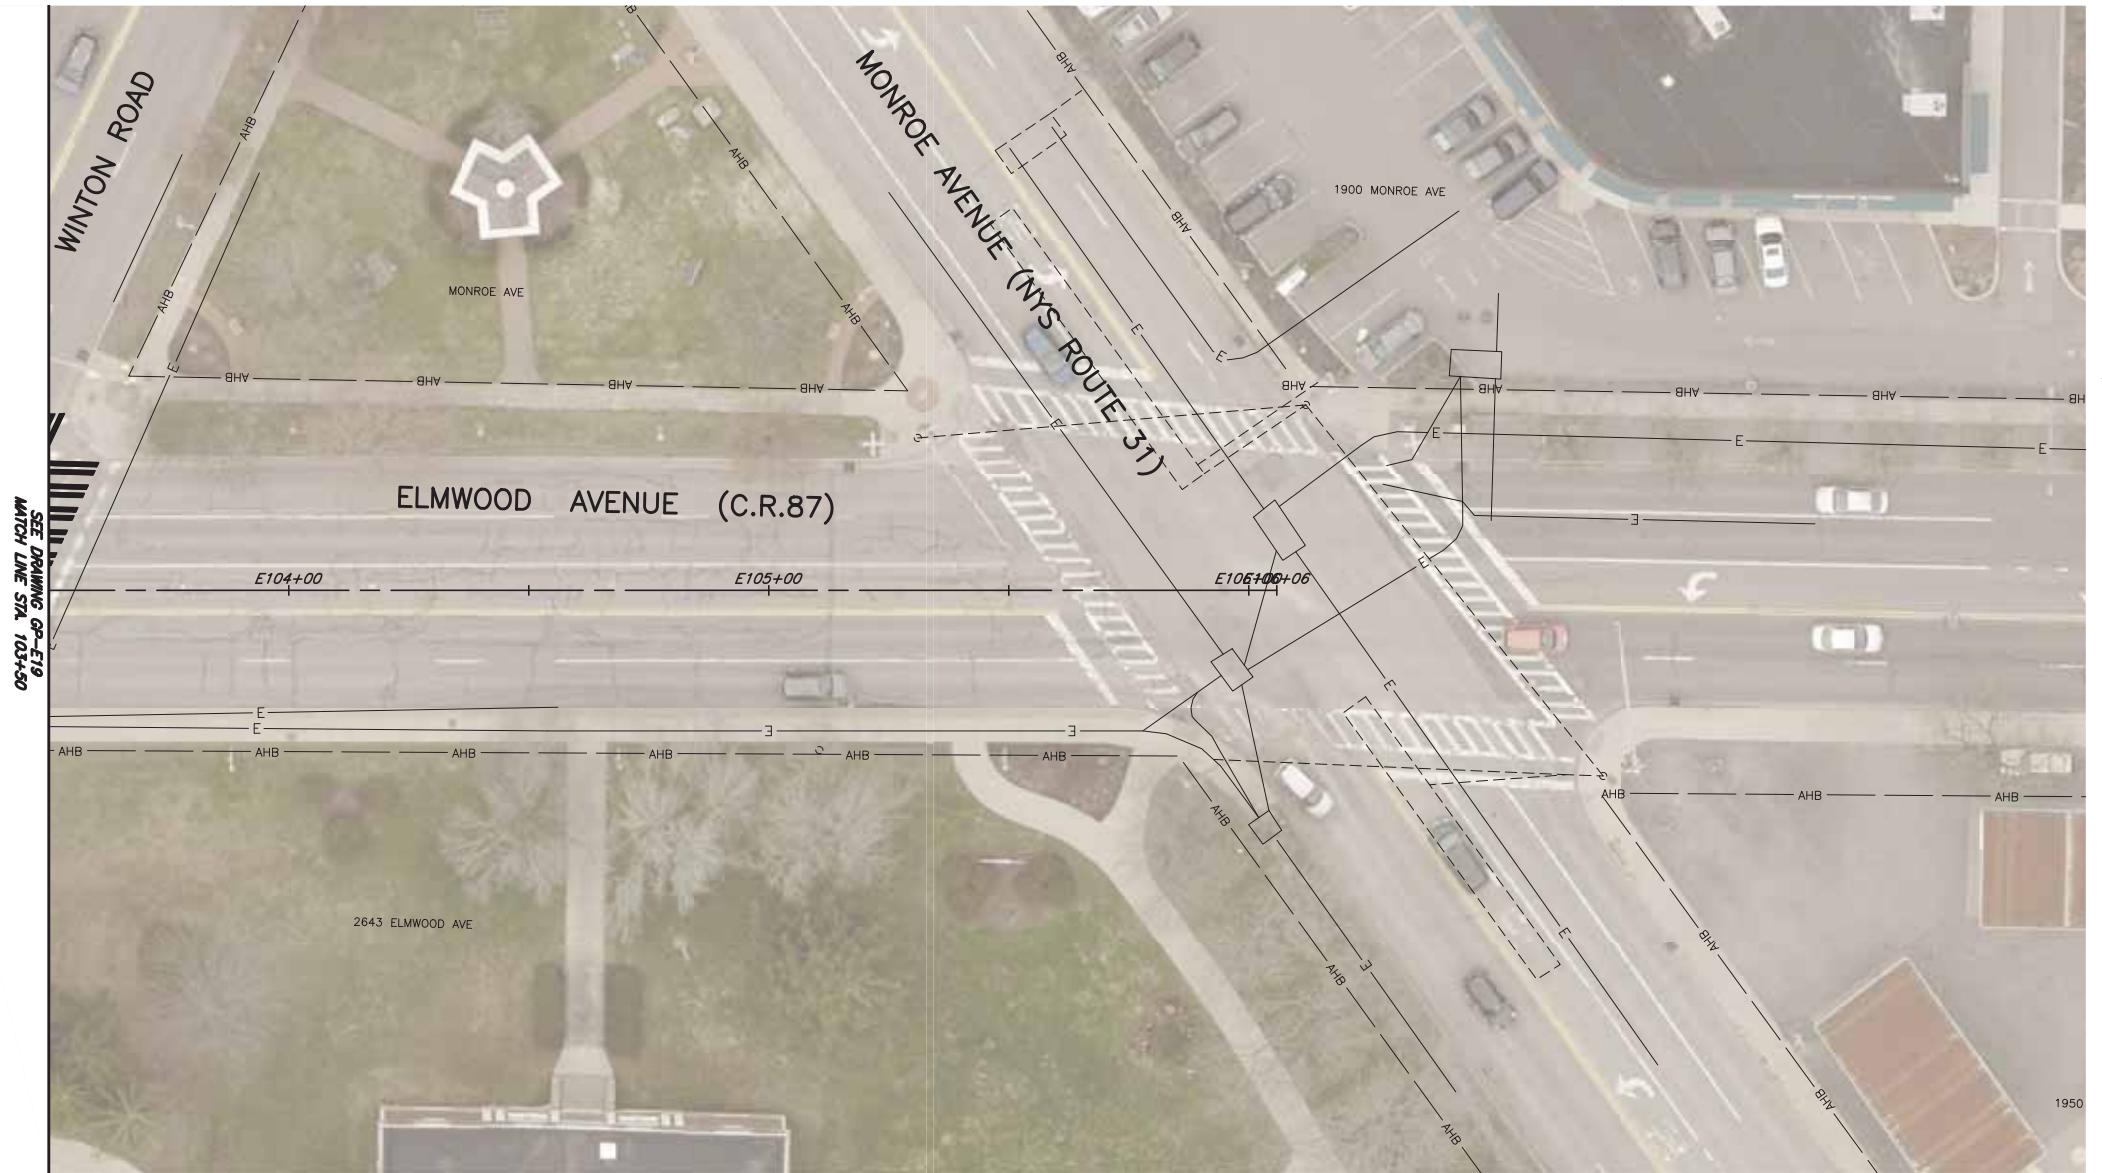

CALLOUT LEGEND

XX - TABLE LINE ITEM
 XX - RA=ADA ramp table
 VB=ADJUST EXISTING VALVE BOX TABLE
 US=UTILITIES TABLE
 CB=CURB TABLE
 SW=SIDEWALK TABLE
 PR=PAVEMENT RECONSTRUCTION TABLE
 RB=SIDE STREET REBATE TABLE

TRAFFIC SIGNAGE LEGEND

SP - NEW SIGN (WITH MUTCD SIGN DESIGNATION AND SIZE) TO BE INSTALLED BY OTHERS
 SP - NEW SIGN ON POST TO BE INSTALLED BY OTHERS
 SP/SS - NEW SIGN ON POST WITH V-LOC TO BE INSTALLED BY CONTRACTOR
 SIGN TO BE INSTALLED BY OTHERS

SITE PLAN LEGEND

- - - - - GAS LINE
 - - - - - ELECTRIC LINE
 - - - - - APPROXIMATE HIGHWAY BOUNDARY
 - - - - - APPROXIMATE PROPERTY LINE
 ■ PROPOSED CONCRETE
 □ REBATE AREA

ALL NO STANDING ANY TIME SIGNS MUST BE ORIENTED 45° TOWARDS THE TRAVELING PUBLIC

EXISTING TRAFFIC LOOPS SHOWN;
 CAMERA DETECTION TO BE INSTALLED
 BY OTHERS

STRIPING AND SIGNAGE PLANS REVISED
 FOR DENOTATION OF BIKE LANES

0 20 40
 SCALE: AS SHOWN
 DATE ISSUED: 4/17/23
 DRAWING NO. 53
 CONFORMED PLANS
 GP-E20 53

PROJECT NAME	MCDOT HIGHWAY MAINTENANCE	
LIMITS	87	
ELMWOOD AVENUE	TOWN	
TOWN OF BRIGHTON	CAPITAL PROJECT NO.	
1957.02	1499-221	
GENERAL PLAN		
SCALE: AS SHOWN		
DATE ISSUED: 4/17/23		
DRAWING NO. 53		
CONFORMED PLANS		
GP-E20		
53		



ROBERT P. BRINGLEY

MARATHON
 ENGINEERING
 39 CASCADE DRIVE
 ROCHESTER, NY 14614
 PHONE 585-458-7700
 www.marathoneng.com
 PROJECT MANAGER: RJT
 DRAWN BY: ATRJT



DEPARTMENT OF TRANSPORTATION
 50 WEST MAIN STREET, SUITE 6100
 ROCHESTER, NEW YORK 14614-1231
 UNAUTHORIZED ALTERATION OR ADDITION TO THIS DRAWING
 IS A VIOLATION OF THE NEW YORK STATE EDUCATION LAW
 ARTICLE 148, SECTION 1209